


Location of Proposed Project



CITY OF CAMPBELL
 City of Campbell
 70 North First Street
 Campbell, CA 95008-1423

Project Image

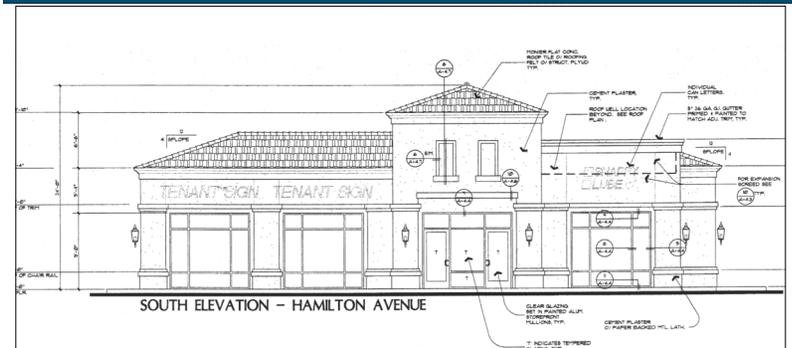

Courtesy Notice

Dear Campbell Resident,

March 21, 2023

We are notifying you that the Planning Division of the Community Development Department of the City of Campbell has received an application for the following project:

Project Address: 535 W Hamilton Avenue

Zoning | Area Plan: P-D | N/A

Neighborhood Association(s): N/A

Council District: 3

File No.: PLN-2023-49

APN: 305-15-015

Applicant: Ultimate Condition Fitness

Property Owner: John Fumia

Application Type: Admin Planned Development

Project Planner: Larissa Lomen, Assitant Planner

Email Contact: larissal@campbellca.gov

Phone Contact: (408) 866-2144

Project Description:

To allow a change of use from an existing motor vehicle supply & service facility use to a "health and fitness center/ studio" use (Ultimate Condition Fitness) with late night hours (open 5:00am-10:00pm daily) for a 1,720 square-foot tenant space within a commercial building.

If you would like to find out more information regarding the proposed project, please view the project plans using the QR code below or contact the Project Planner. The City will send you another notice before the City makes a decision regarding approval of the project.

Before a decision is reached you will receive a formal notice providing another opportunity for public comment.



- City of Campbell -
Community Development Department
70 N. First Street, Campbell CA 95008
(408)866-2140 | planning@campbellca.gov

Note: Applications may change after initial application submittal. To view the project plans, please scan the QR code.

**Asistencia en Español disponible,
Simplemente marque (408) 866-2140 y pida traduccion en Español




ULTIMATE CONDITION FITNESS

Hamilton Avenue & Millich Drive CONVERSION OF RETAIL SPACE TO PERSONAL TRAINING CENTER



VICINITY MAP

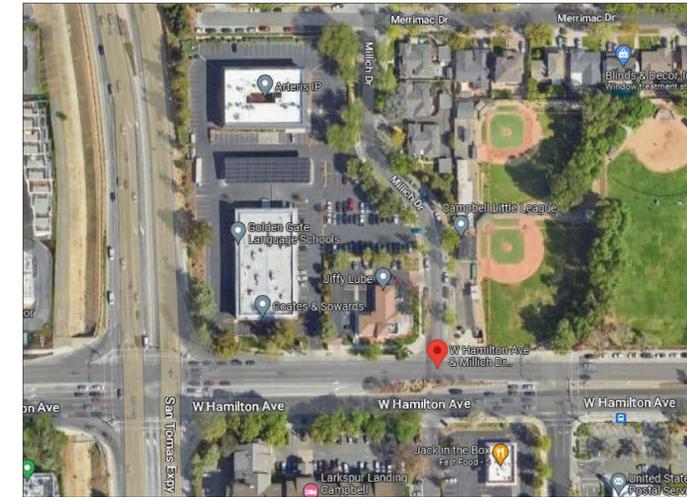

PROJECT LOCATION

Anderson Architects INC

kanderson@andarchinc.com
Cell 408.202.5462
120 West Campbell Ave, Suite D
Campbell, CA 95008
www.andarchinc.com

Kurt B. Anderson, AIA
Principal
Tel. 408.371.1269
Fax. 408.370.1276

The use of these plans and specifications shall be restricted to the specific site for which they were prepared and publication thereof shall be expressly limited to such use. Reuse, reproduction or publication by any method, in whole or in part, is prohibited. Title to the plans and specifications remains with ANDERSON ARCHITECTS INC. without prejudice. Visual contact with these plans and specifications shall constitute prima facie evidence of the acceptance of the restrictions.

Client:
ULTIMATE CONDITION FITNESS

2305 S. WINCHESTER AVENUE, SUITE 120
CAMPBELL, CA. 95008

Project:
**Conversion of Retail Space
to Personal Training**

Hamilton Avenue & Millich Drive
Campbell, Ca. 95008

PLANNING DEPARTMENT PRELIMINARY (NOT FOR CONSTRUCTION) DESIGN REVIEW SUBMITTAL BUILDING DEPARTMENT PLAN CHECK SUBMITTAL APPROVED FOR CONSTRUCTION

Stamp:



CONSULTANTS

OWNER: FUMIA FAMILY LP
2305 S. WINCHESTER AVENUE, SUITE 120
CAMPBELL, CA. 95008

ARCHITECT: ANDERSON ARCHITECTS INC.
KURT B. ANDERSON, AIA
120 W. CAMPBELL AVENUE, SUITE D
CAMPBELL, CA 95008
TEL: (408) 371-1269, FAX: (408) 370-1276

PROJECT DATA

ZONING PD (PLANNED DEVELOPMENT)
TYPE OF CONSTRUCTION V N SPRINKLER THROUGH-OUT
OCCUPANCY GROUP B-2 / B-1
BUILDING AREA:
TENANT A MAIN LEVEL 1762 S.F.
SUB-FLOOR 1525 S.F.
TOTAL 3287 S.F.
TENANT B 1720 S.F.
TOTAL 5007 S.F.
A.P.N.: 305-15-13
PLANNING APPROVAL: # 94 - 02

SCOPE OF WORK

THE NEW TENANT ULTIMATE CONDITION FITNESS INTENDS TO CONVERT THE RETAIL SPACE TO A PERSONAL TRAINING CENTER. THERE WILL BE NO CHANGES IN THE EXISTING RETAIL SPACE. THERE WILL BE NO MODIFICATION TO THE EXTERIOR EXCEPT FOR SIGNAGE.

SHEET INDEX

COVER SHEET
0.0 COVER SHEET
ARCHITECTURAL
A0.1 (E) SITE PLAN, (E) 1ST FLOOR PLAN & ELEVATIONS
A0.2 (E) SITE PHOTO'S

BUSINESS DESCRIPTION

CHANGE OF USE PERMIT REQUEST:

JAD Fitness LLC dba Ultimate Condition Fitness is looking for a change of use permit to relocate our business to 535 W. Hamilton Avenue, Campbell, CA 95008. Our current established business is located at 2305 S. Winchester Blvd, #120, Campbell, CA 95008. The hours of Operation will be 5:00 a.m. – 10:00 p.m. and we intend to provide personal fitness and small group training as well as nutrition coaching. Our clients have scheduled training sessions by appointment only.

We have been in business at our current location for the past 4½ years. We are members of the Campbell Chamber of Commerce.

Our goal is to have a consistent client base with more space to grow our business and at the same time alleviate the parking issues the adjacent commercial tenants have created, which has impacted our business over the last few years. Relocation to the Hamilton Avenue location will increase our space to 1700 square feet from our current 1000 square feet and allow us to provide a more comfortable environment to our clients.

We provide opportunities for our clients to improve their physical and mental well-being. We also offer Corporate Fitness classes to companies that allow us to come into their work location and provide a class for their employees without leaving their workplace.

There will be no changes to the existing retail space and there will be no modification to the exterior except for signage.

Client Revisions

No.	Description	Date
1		
2		
3		
4		
5		
6		
7		
8		
9		
10		
11		
12		

City Revisions

No.	Description	Date
1		
2		
3		
4		
5		
6		
7		
8		

Issue Date: 2-16-2023

Scale: NTS

Drawn By: CDR

Checked By: KBA

Sheet Title:

COVER SHEET

Sheet No.:

0.0

File: Kf Snappy Lube

Job: Snappy Lube:

The use of these plans and specifications shall be restricted to the specific site for which they were prepared and publication thereof shall be expressly limited to such use. Reuse, reproduction or publication by any method, in whole or in part, is prohibited. Title to the plans and specifications remains with ANDERSON ARCHITECTS INC. without prejudice. Visual contact with these plans and specifications shall constitute prima facie evidence of the acceptance of the restrictions.

Client:
ULTIMATE CONDITION FITNESS

2305 S. WINCHESTER AVENUE, SUITE 120
 CAMPBELL, CA. 95008

Project:
Conversion of Retail Space to Personal Training

Hamilton Avenue & Millich Drive
 Campbell, Ca. 95008



Client Revisions

No.	Description	Date
1		
2		
3		
4		
5		
6		
7		
8		
9		
10		
11		
12		

City Revisions


No.	Description	Date
1		
2		
3		
4		
5		
6		
7		
8		

Issue Date: 2-16-2023
 Scale: AS SHOWN
 Drawn By: CDR
 Checked By: KBA


Sheet Title:
**(E) SITE
 1ST FLOOR PLAN
 & ELEVATIONS**

Sheet No.:

A0.1

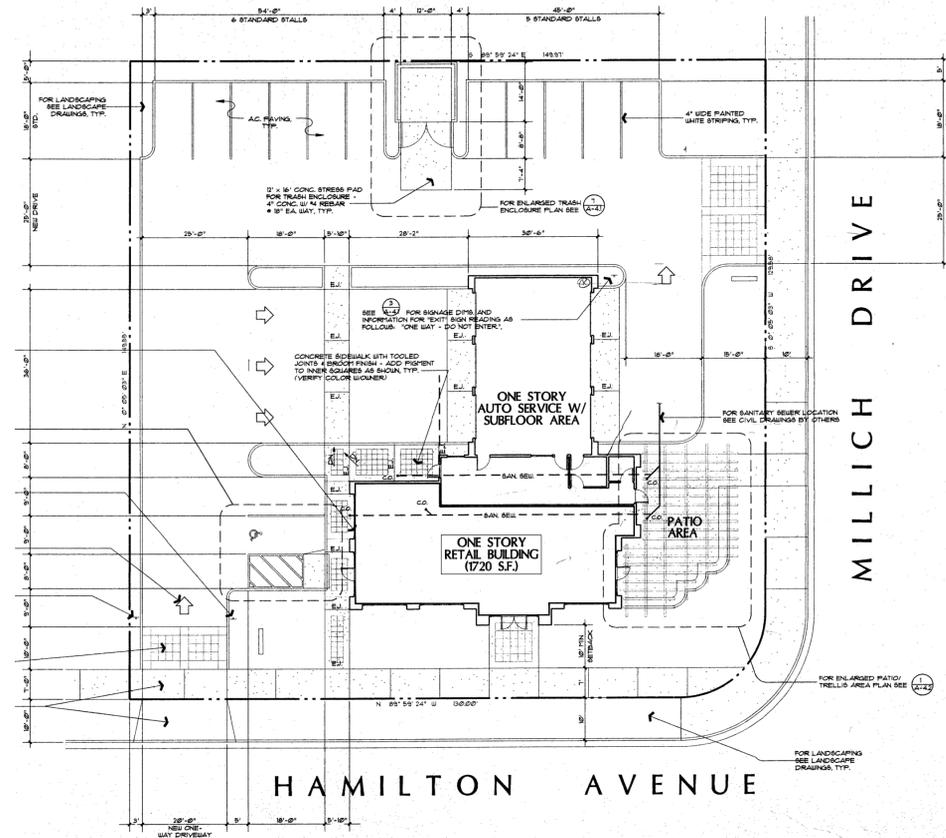

(E) SITE PLAN
 SCALE: 1"=20'-0"

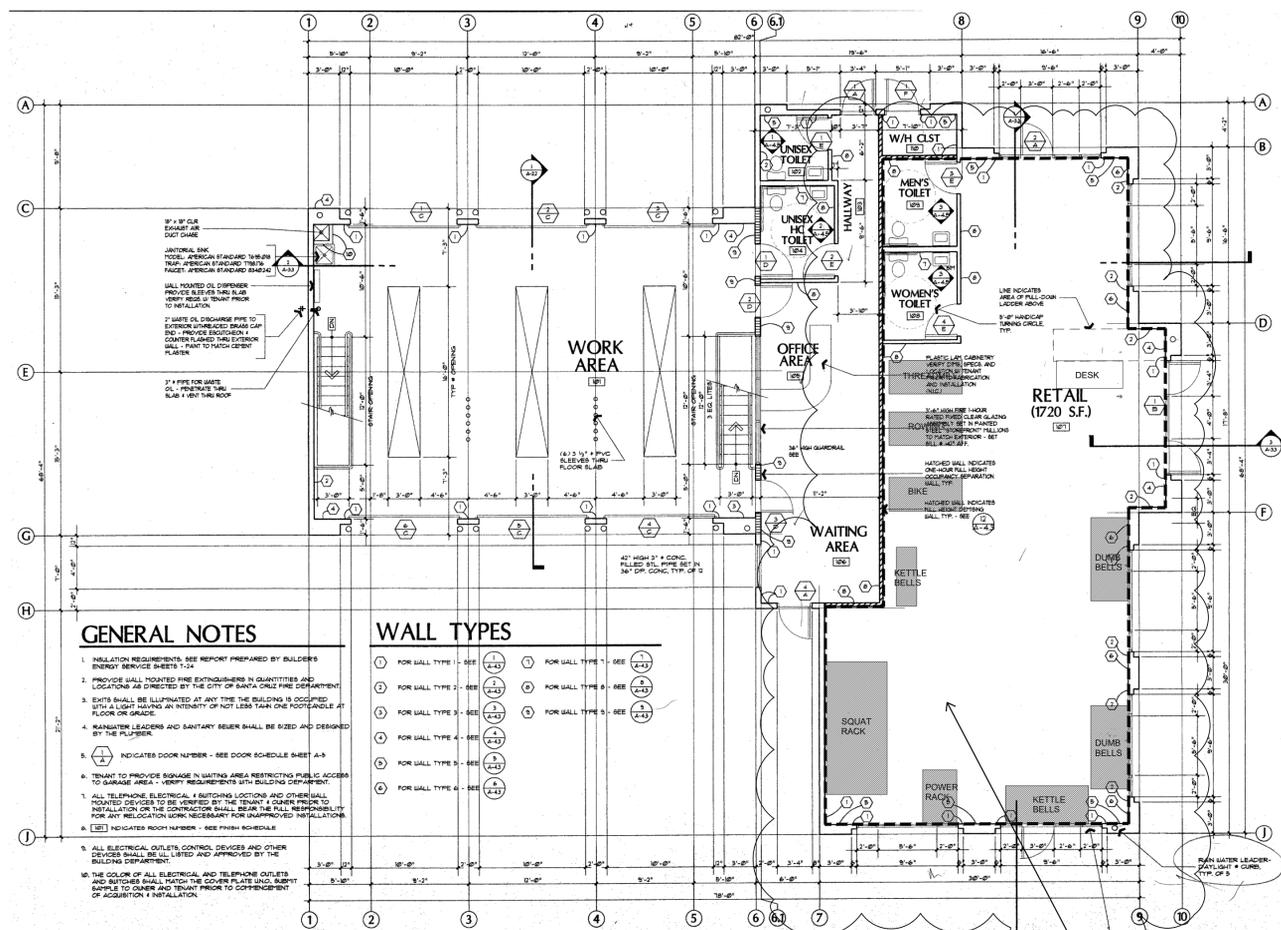

GENERAL NOTES



1. INSTALLATION REQUIREMENTS, SEE REPORT PREPARED BY BUILDERS ENERGY SERVICE SHEETS 7/24
2. PROVIDE WALL INDICATED FIRE EXTINGUISHERS IN QUANTITIES AND LOCATIONS AS DIRECTED BY THE CITY OF SANTA CLARA FIRE DEPARTMENT.
3. EGRESS SHALL BE ILLUSTRATED AT ANY TIME THE BUILDING IS OCCUPIED WITH A LIGHT HAVING AN INTENSITY OF NOT LESS THAN ONE FOOT-CANDLE AT FLOOR OR GRADE.
4. MAINTENANCE LEADERS AND SANITARY SEWER SHALL BE SIZED AND DESIGNED BY THE PLUMBER.
5. (A) INDICATES DOOR NUMBER - SEE DOOR SCHEDULE SHEET A-3
6. TENANT TO PROVIDE SIGNAGE IN WAITING AREA RESTRICTING PUBLIC ACCESS TO GARAGE AREA - VERIFY REQUIREMENTS WITH BUILDING DEPARTMENT.
7. ALL TELEPHONE, ELECTRICAL, ADDITIONAL LIGHTING AND OTHER WALL MOUNTED DEVICES TO BE VERIFIED BY THE TENANT & OWNER PRIOR TO INSTALLATION ON THE CONTRACTOR SHALL BEAR THE FULL RESPONSIBILITY FOR ANY RELOCATION WORK NECESSARY FOR UNAPPROVED INSTALLATIONS.
8. (R) INDICATED ROOM NUMBER - SEE FINISH SCHEDULE
9. ALL ELECTRICAL, OUTLETS, CONTROL DEVICES AND OTHER DEVICES SHALL BE Labeled AND APPROVED BY THE BUILDING DEPARTMENT.
10. THE COLOR OF ALL ELECTRICAL AND TELEPHONE OUTLETS AND SWITCHES SHALL MATCH THE COVER PLATE AND SUPPORT SURFACE TO OWNER AND TENANT PRIOR TO COMMENCEMENT OF ACQUISITION & INSTALLATION.

WALL TYPES

- | | |
|---------------------------------|------------------------------------|
| (1) FOR WALL TYPE 1 - SEE (A.1) | (7) FOR WALL TYPE 7 - SEE (A.7) |
| (2) FOR WALL TYPE 2 - SEE (A.2) | (8) FOR WALL TYPE 8 - SEE (A.8) |
| (3) FOR WALL TYPE 3 - SEE (A.3) | (9) FOR WALL TYPE 9 - SEE (A.9) |
| (4) FOR WALL TYPE 4 - SEE (A.4) | (10) FOR WALL TYPE 10 - SEE (A.10) |
| (5) FOR WALL TYPE 5 - SEE (A.5) | |
| (6) FOR WALL TYPE 6 - SEE (A.6) | |

CONVERT (E) RETAIL SPACE TO A PERSONAL FITNESS STUDIO. THERE ARE NO PHYSICAL CHANGES.

(E) 1ST FLOOR PLAN
 SCALE: 1/8"=1'-0"

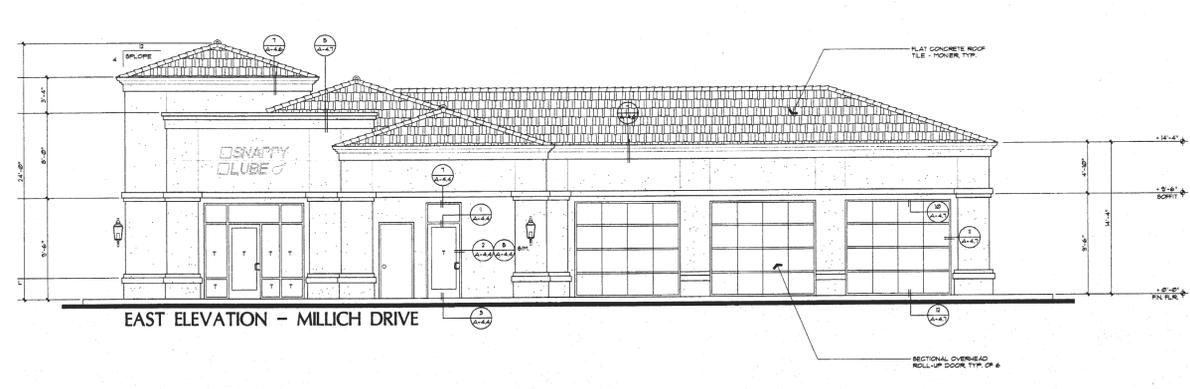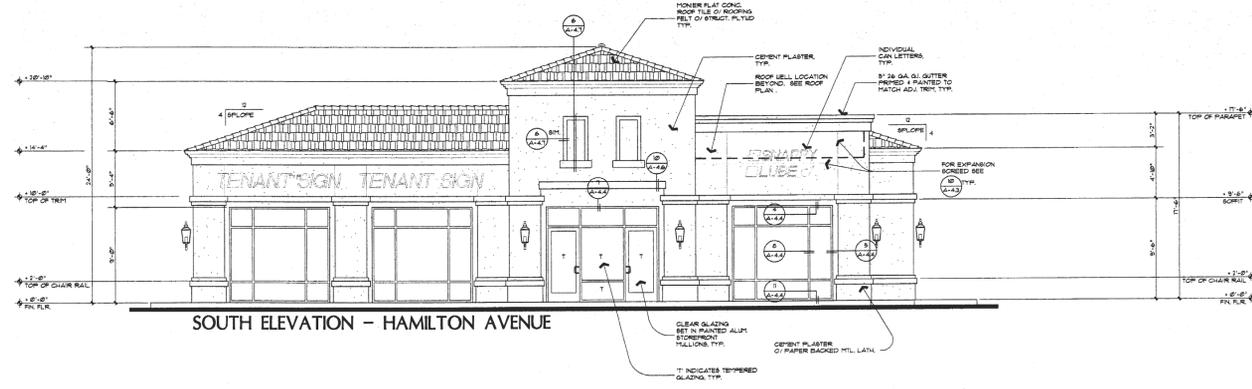

(E) ELEVATIONS
 SCALE: 1/8"=1'-0"

The use of these plans and specifications shall be restricted to the specific site for which they were prepared and publication thereof shall be expressly limited to such use. Reuse, reproduction or publication by any method, in whole or in part, is prohibited. Title to the plans and specifications remains with ANDERSON ARCHITECTS INC. without prejudice. Visual contact with these plans and specifications shall constitute prima facie evidence of the acceptance of the restrictions.

Client:
ULTIMATE CONDITION FITNESS

2305 S. WINCHESTER AVENUE, SUITE 120
CAMPBELL, CA. 95008

Project:
Conversion of Retail Space to Personal Training

Hamilton Avenue & Millich Drive
Campbell, Ca. 95008



Client Revisions

No.	Description	Date
1		
2		
3		
4		
5		
6		
7		
8		
9		
10		
11		
12		

City Revisions

No.	Description	Date
1		
2		
3		
4		
5		
6		
7		
8		

Issue Date: 2-16-2023

Scale: AS SHOWN

Drawn By: CDR

Checked By: **KBA**

Sheet Title:

*(E) SITE
PHOTO'S*

Sheet No.:

A0.2



FRONT VIEW



RIGHT SIDE VIEW (MILLICH DR.)



LEFT SIDE VIEW



FULL LEFT SIDE VIEW



ACROSS W HAMILTON AVENUE



LEFT SIDE OF JIFFY LUBE



ACROSS W HAMILTON AVENUE



CORNER OF W. HAMILTON
AND MILLICH DR.

(E) SITE PHOTO'S
NTS