



**CITY OF CAMPBELL**  
**Community Development Department**

July 15, 2016

**NOTICE OF PUBLIC HEARING**

Notice is hereby given that the Planning Commission of the City of Campbell has set the time of 7:30 p.m., or shortly thereafter, on Tuesday, **July 26, 2016**, in the City Hall Council Chambers, 70 North First Street, Campbell, California, for a Public Hearing to consider the application of Brian Skarbek for an Administrative Planned Development Permit (PLN2015-98) and Conditional Use Permit (PLN2015-99) to allow an outdoor patio with alcohol service in conjunction with an existing restaurant (Orale) with a request for an exception to a streetscape standard contained within the Winchester Boulevard Master Plan on properties located at **1708, 1740 & 1750 S. Winchester Boulevard**. Staff is recommending that this item be deemed Categorical Exempt under CEQA.

Interested persons may appear and be heard at this hearing. Please be advised that if you challenge the nature of the above project in court, you may be limited to raising only those issues you or someone else raised at the Public Hearing described in this Notice, or in written correspondence delivered to the City of Campbell Planning Commission at, or prior to, the Public Hearing. Questions may be addressed to the Community Development Department at (408) 866-2140.

Plans and architectural drawings may be viewed at the Planning Division office during normal business hours (8:00 a.m. – 5:00 p.m.) and on the City's 'Public Notices' web page (<http://www.cityofcampbell.com/501/Public-Notices>) under 'Planning Commission'.

Decisions of the Planning Commission may be appealed to the City Council. Appeals must be submitted to the City Clerk in writing within 10 calendar days of an action by the Commission.

In compliance with the Americans with Disabilities Act, listening assistive devices are available for all meetings held in the Council Chambers. If you require accommodation, please contact the Community Development Department at (408) 866-2140, at least one week in advance of the meeting.

PLANNING COMMISSION  
CITY OF CAMPBELL  
PAUL KERMOYAN  
SECRETARY

PLEASE NOTE: When calling about this Notice,  
please refer to: **1708, 1740 & 1750 S. Winchester Boulevard**


# Project Location Map



**Project Location:** 1708, 1740, 1750 S. Winchester Blvd.

**Application Type:** Orale's Patio, Parking  
Lot Modifications, WBMP Exception

**Planning File No.:** PLN2015-98 and 99

 

Community Development Department  
Planning Division

ONE DESIGN GROUP

18 ROLLINGSTONE COMMON  
EVERMORE, CA 94550

Sheet Title:

COVER SHEET

TENANT IMPROVEMENT:  
**ORALE MEXICAN RESTAURANT**  
1750 WINCHESTER BLVD.  
CAMPBELL, CA 95008

Revisions:

Description	By	Date
PARKING REVISION	GC	8/25/15
		11-05-14
	GVC	
	GVC	
	GVC	
	AS NOTED	
		11/02/01

Sheet No.:

**A1**

**BUILDING INFORMATION**

LOCATION: 1750 WINCHESTER BLVD  
CAMPBELL, CA 95008  
CONSTRUCTION TYPE: TYPE II  
OCCUPANCY: E (RESTAURANT)  
SPRINKLER SYSTEM: N/A  
NUMBER OF STORIES: ONE (1)

ALL WORK SHALL FULLY COMPLY BUT NOT BE LIMITED TO:

- A. CALIFORNIA BUILDING CODE 2013 EDITION
- B. CALIFORNIA FIREMARSHAL CODE 2013
- C. CALIFORNIA MECHANICAL CODE 2013 EDITION
- D. CALIFORNIA ELECTRIC CODE 2013 EDITION
- E. 2013 BUILDING ENERGY EFFICIENCY STANDARDS FOR NONRESIDENTIAL BUILDINGS
- F. CALIFORNIA FIRE CODE 2013 EDITION.

**CONTACT INFORMATION**

TENANT: ORALE MEXICAN RESTAURANT  
1750 WINCHESTER BLVD  
CAMPBELL, CA 95008  
LANDLORD: MARVIN CASTRO  
1750 WINCHESTER BLVD.  
CAMPBELL, CA 95008  
PH: (408) 859-7318



ORALE MEXICAN RESTAURANT  
1750 WINCHESTER BLVD.  
CAMPBELL, CA 95008


**VICINITY MAP**

**NOTES TO PLAN CHECK**

- A. SCOPE OF WORK: THIS SCOPE OF WORK INCLUDES CONSTRUCTION OF A NEW TENANT IMPROVEMENT OUTDOOR 20'0" x 20'0" OUTDOOR OPEN AIR PATIO DRIVING AREA TO AN EXISTING BLENDING SPACE FOR A SMALL RESTAURANT BUSINESS IMPROVEMENT. SCOPE OF WORK INCLUDES, REINSTALL 42 HIGH PORTY WALLS WITH COURTESY TOPS THAT WILL ALLOW SEATING ALONG THE PERIMETER, 4 TABLES FOR DINING, AND RELOCATE ACCESSIBLE PARKING AND REMOVING PARKING STALLS ALONG WITH SIDE TO ALLOW DRIVEWAY ACCESS.
- B. OCCUPANCY: THIS PROJECT IS A MIXED OCCUPANCY OF PRIMARILY BUSINESS TYPE USE WITH DRIVING AREA.
- C. NON-INTRUSION STATEMENTS: 1. THE PROPOSED CONSTRUCTION SHALL BE IN COMPLIANCE WITH APPLICABLE STATE LAWS AND LOCAL ORDINANCES.
- D. ACCESSIBILITY COMPLIANCE: CBC CHAPTER 11 THIS TENANT IMPROVEMENT IS THE FIRST IN AN EXISTING RECENTLY CONSTRUCTED BUILDING HAS THE PATH OF TRAVEL, PARKING SPACES, BUILDING ENTRANCES, AND SIGNS.

EXISTING OCCUPANCY LOAD			
USE	SF	SF/OCC	NO. OCC.
KITCHEN		SF/OCC	4
STORAGE		SF/OCC	
EXISTING DINING	SF/S		37
ACCESSORY	SF/A		
TOTAL			41
NEW OCCUPANCY LOAD			
USE	SF	SF/OCC	NO. OCC.
KITCHEN		SF/OCC	4
STORAGE		SF/OCC	
DINING	SF/S		61
ACCESSORY	SF/A		
TOTAL			65

**RECEIVED**  
MAY 16 2016  
CITY OF CAMPBELL  
PLANNING DEPT.

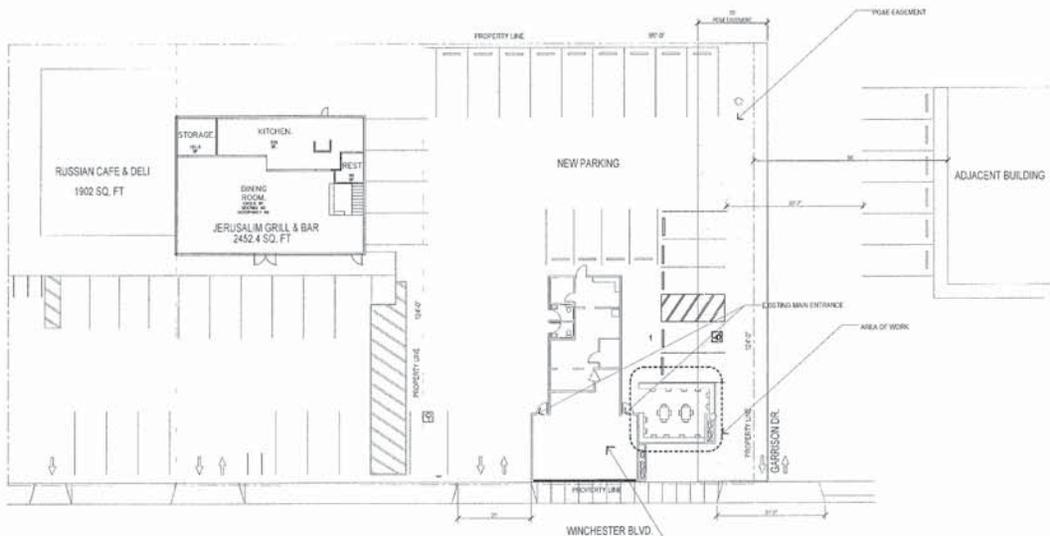


ONE DESIGN GROUP

18 ROLLINGSTONE COMMON  
EVERMORE, CA 94550

Sheet Title:

FLOOR PLAN

TENANT IMPROVEMENT:  
**ORALE MEXICAN RESTAURANT**  
1750 WINCHESTER BLVD.  
CAMPBELL, CA 95008

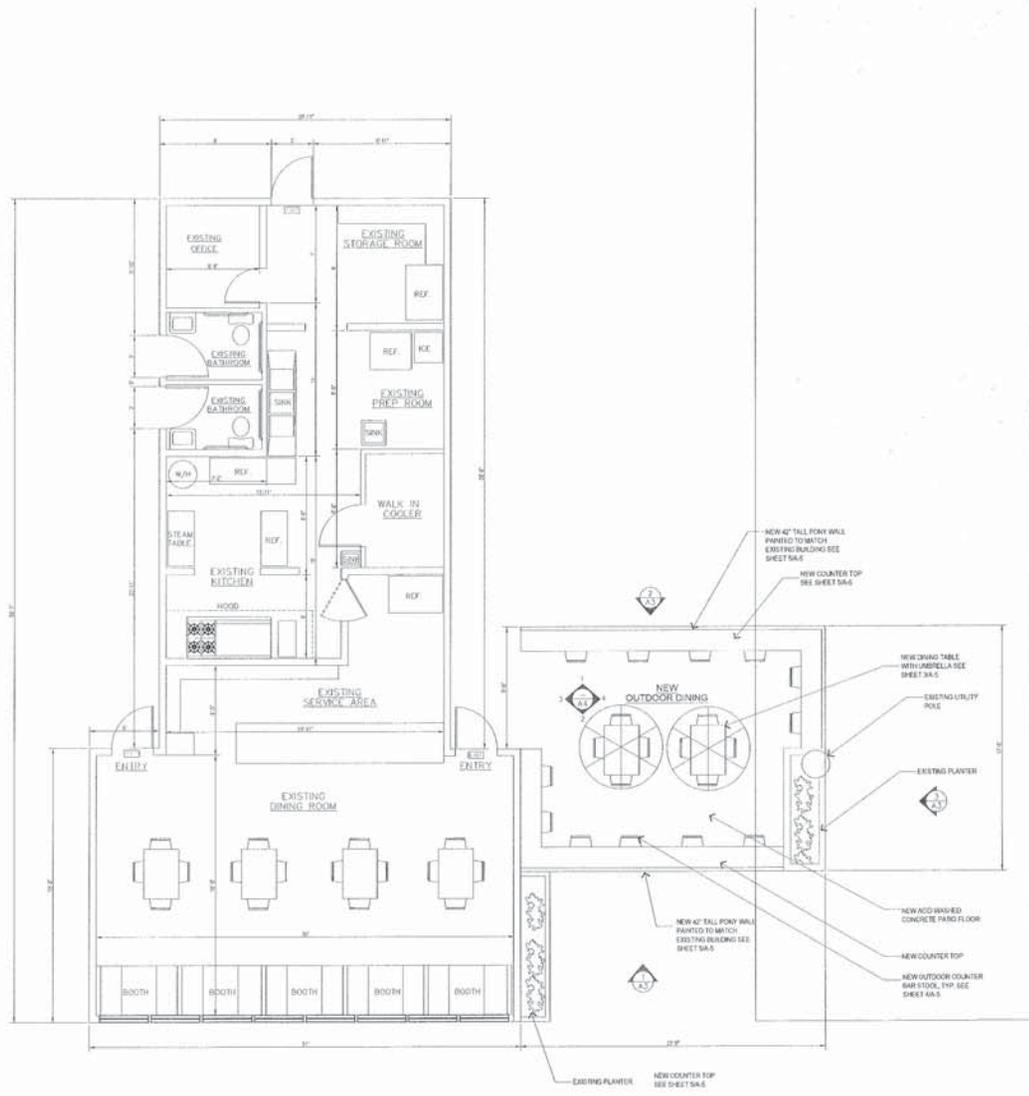

Revisions:

Description	By	Date
PARKING REVISION	GC	8/25/15
		11-05-14
	GVC	
	GVC	
	GVC	
	AS NOTED	
		1102.01

Sheet No.:


A1.1

Sheet Title:


PARKING PLAN

TEENANT IMPROVEMENT:  
ORALE MEXICAN RESTAURANT  
1750 WINCHESTER BLVD.  
CAMPBELL, CA 95008

1 EXISTING PARKING PLAN  
SCALE 1/8" = 1'-0"

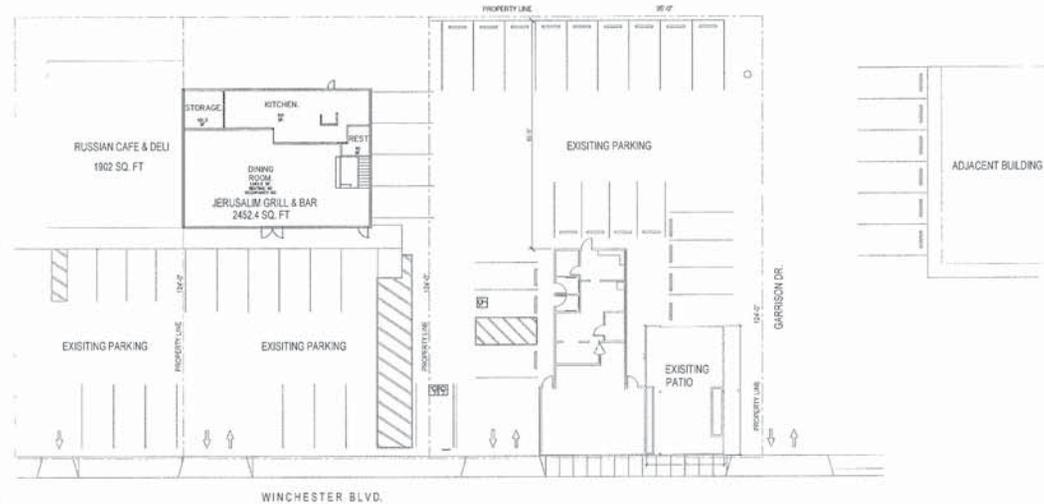

2 PROPOSED PARKING PLAN  
SCALE 1/8" = 1'-0"

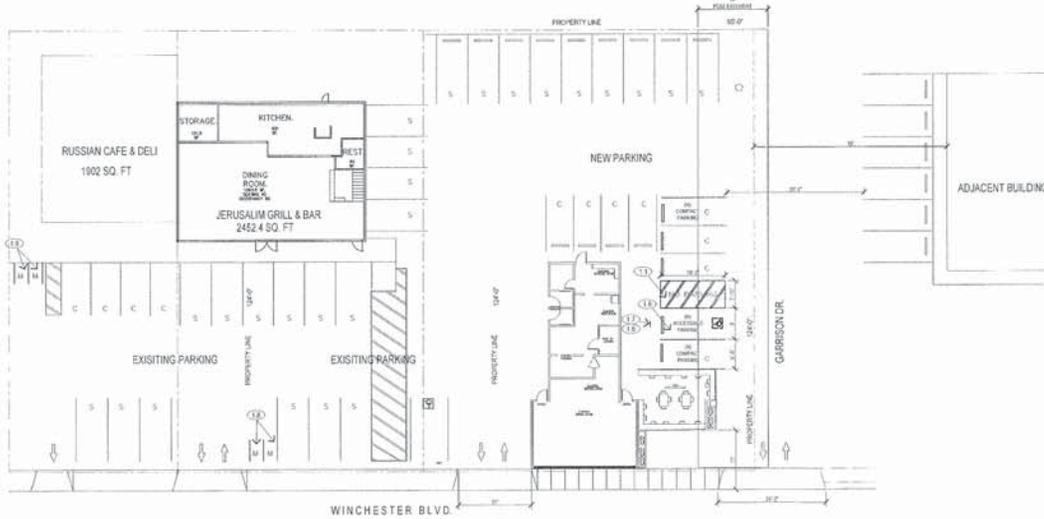

Revisions:		
Description	By	Date
PARKING REVISION	GC	8.25.13

11-05-14	GVC
	GVC
	GVC
	AS NOTED
11-02-01	

Sheet No.:




A2



**3 ACCESSIBLE WALKS AND SIDEWALKS**  
SCALE 3/4" = 1'-0"

**GRATING NOTES:**  
1) WALKS, SIDEWALKS AND PEDESTRIAN WAYS SHOULD NOT HAVE GRATINGS WHERE GRATING OCCUR IN THE PATH-OF TRAVEL. THE GRID OPENINGS 2) ARE REQUIRED TO BE NO GREATER THAN 1/2" IN THE DIRECTION OF TRAFFIC FLOW.

**WALKS AND SIDEWALKS NOTES:**  
1) TRUCKS, WALKS OR SIDEWALKS ARE REQUIRED TO BE ACCESSIBLE IF THEY LEAD TO BUILDINGS AND FACILITIES REQUIRED TO BE ACCESSIBLE.  
2) A MINIMUM OF 48" IS REQUIRED.  
3) WALKS AND SIDEWALKS SHALL HAVE CONTIGUOUS COMMON SURFACE, NOT INTERRUPTED BY STEPS OR BY ABRUPT CHANGES IN LEVEL EXCEEDING 1/4" AND SHALL BE A MINIMUM OF 48" WIDE.  
4) SURFACES WITH SLOPE OF LESS THAN 8% GRADIENT SHALL BE SLURRYCASTED.  
5) SURFACE CROSS SLOPES SHALL NOT EXCEED 1/40 FT.

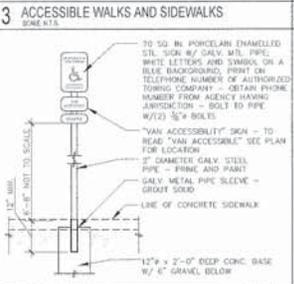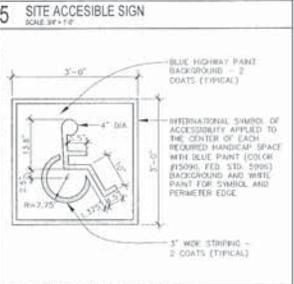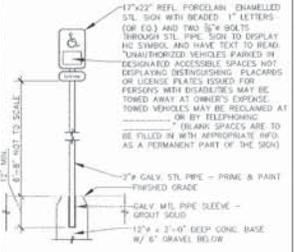

- 5 SITE ACCESSIBLE SIGN**  
SCALE 3/4" = 1'-0"
- 6 PARKING SPACE PAINTED LOGO**  
SCALE 1/4" = 1'-0"
- 4 ACCESSIBLE PARKING SPACE SIGN**  
SCALE 3/4" = 1'-0"
- PLAN NOTES**
- (1) (N) 8'0" WIDE X 18' LONG ACCESSIBLE SIDE LOADING AISLE ADJACENT TO ACCESSIBLE PARKING SPACE WITH 12" TALL WORDS PAINTED "NO PARKING" - 4" WIDE DIAGONAL WHITE STRIPES AT 7' O.C. AND PAINTED BLUE BORDER. VERIFY 2% SLOPE & CROSS SLOPE ADJUST AS NECESSARY.
  - (2) (N) 8'0" WIDE X 18' LONG ACCESSIBLE SIDE LOADING AISLE ADJACENT TO ACCESSIBLE PARKING SPACE WITH 12" TALL WORDS PAINTED "NO PARKING" - 4" WIDE DIAGONAL WHITE STRIPES AT 7' O.C. AND PAINTED BLUE BORDER. VERIFY 2% SLOPE & CROSS SLOPE ADJUST AS NECESSARY.
  - (3) (N) 8'0" WIDE ACCESSIBLE PEDESTRIAN CROSSWALK.
  - (4) SITE ACCESSIBLE ROUTE. VERIFY THAT WALKWAY IS IN COMPLIANCE WITH SEE DETAIL 3F.
  - (5) (N) POLE MOUNTED "INTERNATIONAL SYMBOL OF ACCESSIBILITY" SIGN.
  - (6) (N) POLE MOUNTED "VAN ACCESSIBLE" SIGN PER 24, SEC 112.08.5 AT ALL VAN ACCESSIBLE SPACES. MOUNT PER DETAIL 5F.
  - (7) (N) POLE MOUNTED (N) 70 SQ. IN ACCESSIBILITY SIGN.
  - (8) (N) 8'0" WIDE X 18' LONG ACCESSIBLE PARKING SPACE AND PAINTED INTERNATIONAL SYMBOL OF ACCESSIBILITY. VERIFY 2% SLOPE & CROSS SLOPE ADJUST AS NECESSARY.

**KEY NOTES**

11-05-14

GVC



GVC

GVC


AS NOTED

11-02-01

Revisions:		
Description	By	Date
PARKING REVISION	OC	8.25.15
		11-05-14
	GVC	
	GVC	
	GVC	
	AS NOTED	
		11.02.01

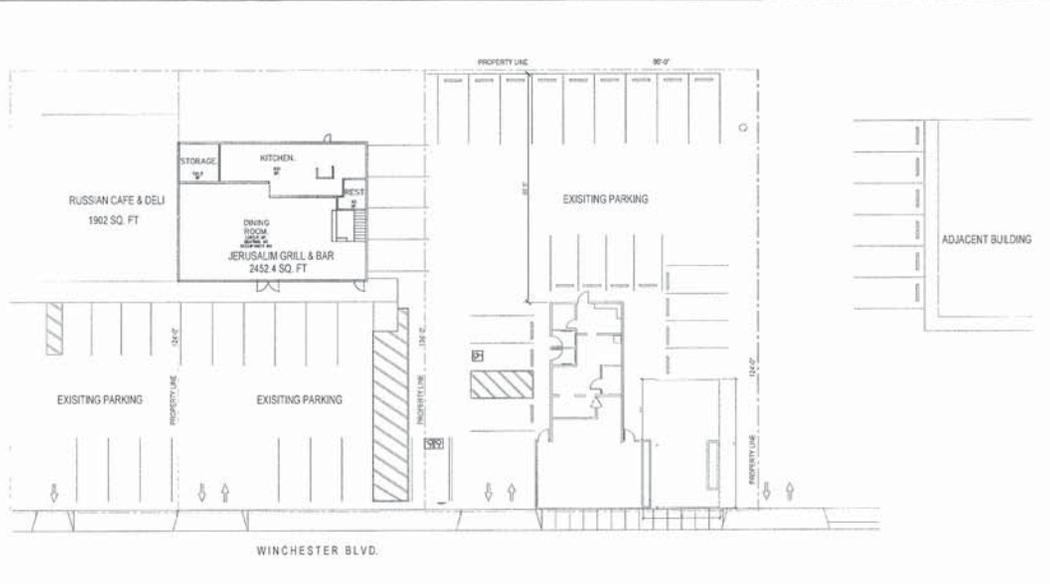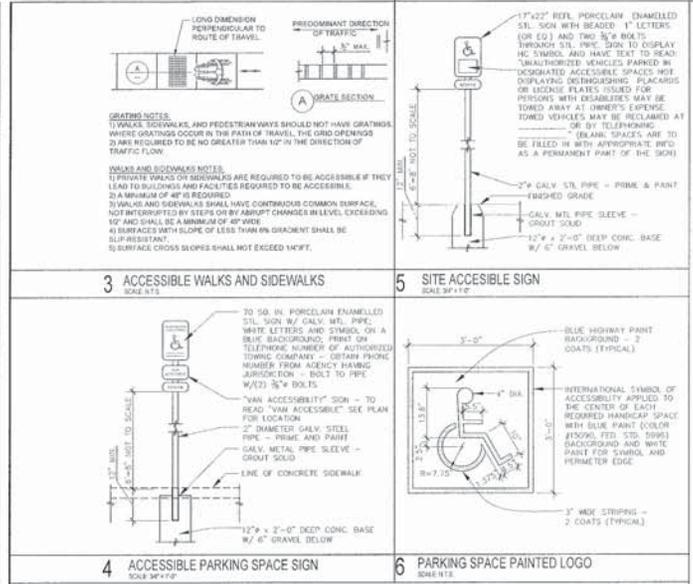


- PLAN NOTES**
- (1) (N) 8'-0" WIDE X 14' LONG ACCESSIBLE SIDE LOADING AISLE ADJACENT TO ACCESSIBLE PARKING SPACE WITH "P" PAINT WORDS PAINTED "NO PARKING" 4" WIDE DIAGONAL WHITE STRIPES AT 3' DIA. AND PAINTED BLUE BORDER VERIFY 2% SLOPE & CROSS SLOPE ADJUST AS NECESSARY.
  - (2) (N) SITE ACCESSIBILITY SIGN USE "P" SIGN TO DISPLAY INTERNATIONAL ACCESSIBILITY SYMBOL AND HAVE TEXT TO READ "UNAUTHORIZED VEHICLES PARKED IN DESIGNATED ACCESSIBLE SPACES NOT DISPLAYING DISTINGUISHING PLACARDS OR LICENSE PLATES ISSUED FOR PERSONS WITH DISABILITIES MAY BE TOWED AWAY AT OWNER'S EXPENSE. TOWED VEHICLES MAY BE RECLAIMED AT FOLLOWING ADDRESS: [ADDRESS] OR BY TELEPHONING [PHONE NUMBER]. DESIGNATED ACCESSIBLE SPACES ARE TO BE FILLED IN WITH APPROPRIATE INFO AS A PERMANENT PART OF THE SIGN."
  - (3) (N) 8'-0" WIDE ACCESSIBLE PEDESTRIAN CROSSWALK
  - (4) SITE ACCESSIBLE ROUTE VERIFY THAT WALKWAY IS IN COMPLIANCE WITH SEE DETAIL 3F
  - (5) (F) DOOR - ADD "INTERNATIONAL SYMBOL OF ACCESSIBILITY" SIGN
  - (6) (N) POLE MOUNTED "VAN ACCESSIBLE" SIGN PER T-24, SEC. 112.99.8 AT ALL VAN ACCESSIBLE SPACES. MOUNT PER DETAIL 5F
  - (7) (N) POLE MOUNTED (N) TO SIGN IN ACCESSIBILITY SIGN
  - (8) (N) 8'-0" WIDE X 14' LONG ACCESSIBLE PARKING SPACE AND PAINTED INTERNATIONAL SYMBOL OF ACCESSIBILITY. VERIFY 2% SLOPE & CROSS SLOPE ADJUST AS NECESSARY.
  - (9) (N) 4'-0" WIDE X 14' LONG MOTORCYCLE PARKING

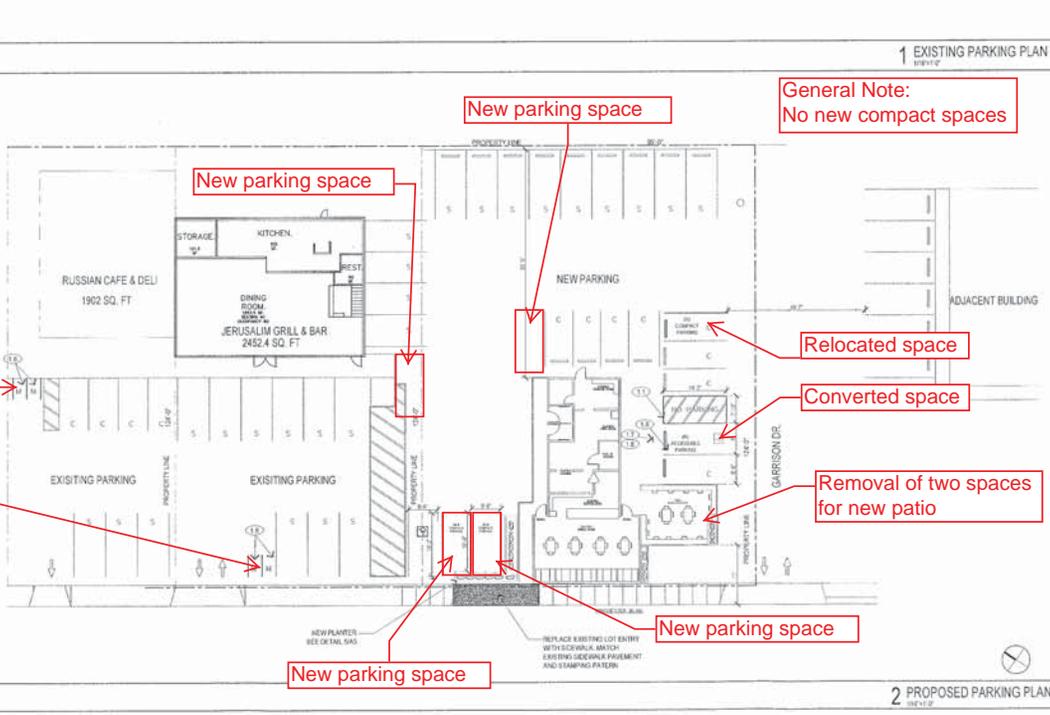


KEY NOTES

2 PROPOSED PARKING PLAN




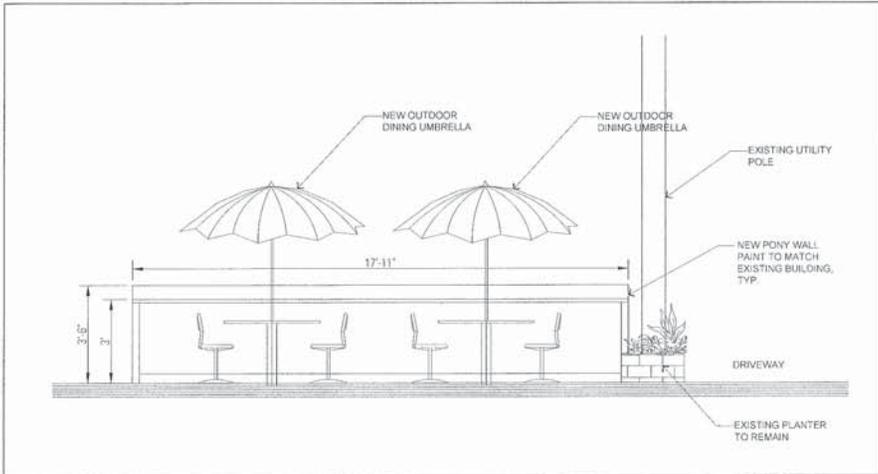


1 OUTDOOR PATIO ELEVATION  
10/11/14

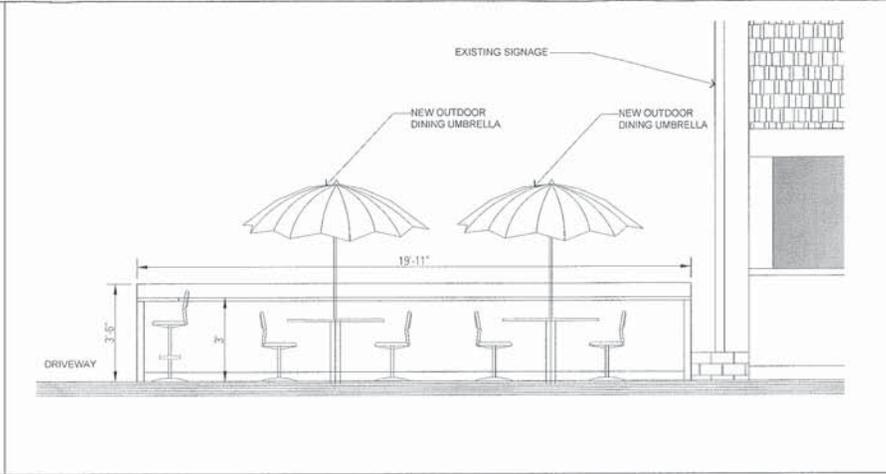

2 OUTDOOR PATIO ELEVATION  
10/11/14

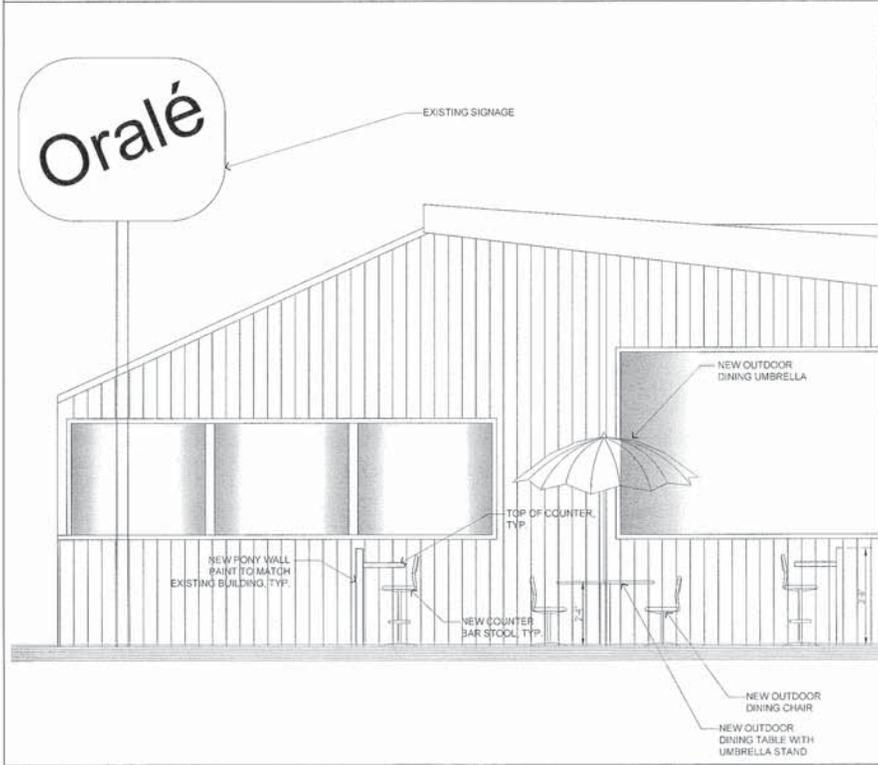

3 OUTDOOR PATIO ELEVATION  
10/11/14

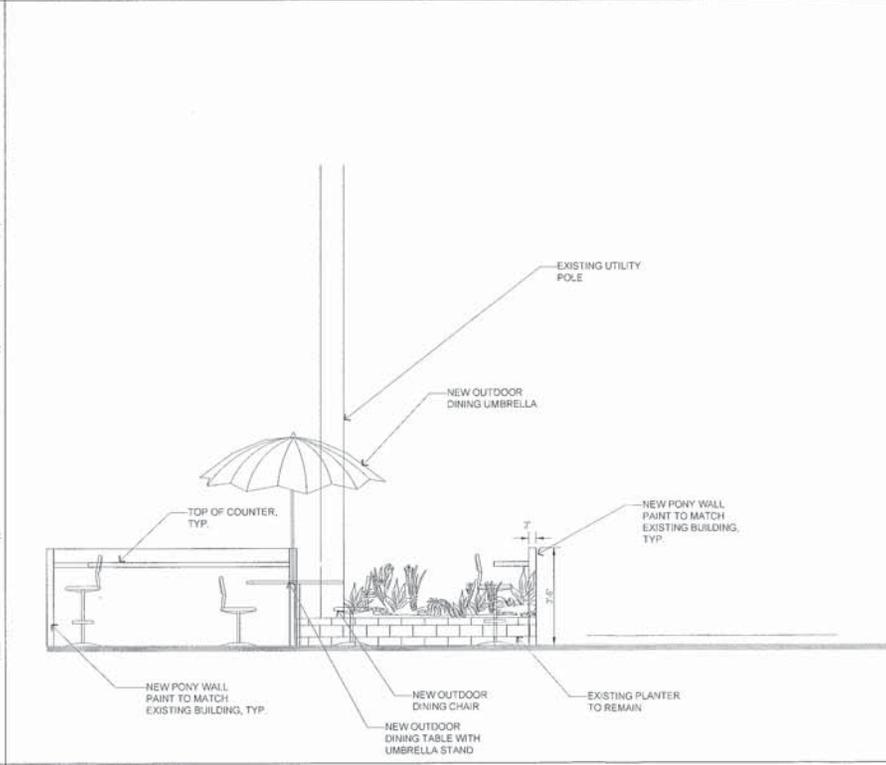

4 OUTDOOR PATIO ELEVATION  
10/11/14

ONE DESIGN GROUP

18 ROLLINGSTONE COMMONS  
LIVERMORE, CA 94550

Sheet Title:

PATIO ELEVATIONS

TENANT IMPROVEMENT:  
**ORALE MEXICAN RESTAURANT**  
1750 WINCHESTER BLVD.  
CAMPBELL, CA 95008

Revisions:

Description	By	Date
PARKING REVISIONS	GVC	8/25/13
	GVC	11-05-14
	GVC	
	AS NOTED	
		1102.01

Sheet No.:

A4

Smith Barnett  
FOR RESTAURANTS, CATERERS & HOTELS



Click here to buy now!  
**Central**  
RESTAURANT PRODUCTS  
1-866-285-1252

Material: Outdoor Steel  
Model: Underline table  
Color: 07105-BLK  
Table Size: 24" x 24" height  
Weight: 28 lbs  
Finish: Weather resistant powder coated  
Mesh top  
Underline table  
Adjustable nylon glides

All reserves the right to modify specifications without notice.

Central Restaurant Products

1 OUTDOOR DINING TABLE

Smith Barnett  
FOR RESTAURANTS, CATERERS & HOTELS



Model: C203A  
Material: Corvus Kriell  
Aluminum  
Color: 13  
Height: 1 1/2"  
Depth: 25"  
Width: 21"  
Seat Depth: 23.75"  
Seat Height: 17.25"  
Net Weight: 12 lbs  
Finish: Weather resistant  
Powdered & Anodized  
UV Stable Viro synthetic wicker  
Black or Honey  
Nylon ball glides  
Stacks 15  
Ships in stack

All reserves the right to modify specifications without notice.

Central Restaurant Products

2 OUTDOOR DINING CHAIR

Grosfillex  
COMMERCIAL RESIN FURNITURE  
Now best value for Food Service & Hospitality!

New Colors!

7' Round Market  
Umbrella  
with 1 1/2" Wooden Pole



- Features & Benefits: • 7 ft. round market umbrella with eight ribs and vent, 95% sunblock  
• Two piece 1 1/2" hand knagawood pole for structural strength with brass connector for easy transportation and shipping. Can be shipped via UPS.  
• All brass hardware to resist corrosion.  
• Will fit all Grosfillex pedestal tables.  
• A selection of Outdura's solution-dyed acrylic traditional fabric colors - Grade C.  
• Fully tested to 1000 hours for fade resistance in laboratory tests to meet ASTM G53-96 performance standards for commercial outdoor furniture fabric. Fabric complies with ACPFA requirements.  
• Pulley facilitates easy opening and closing.  
• Fade, stain and mildew resistant.  
• Umbrella is 8" higher when raised with optional bar height bottom pole.

Product Description	Reference Number	Color	UPC Code	Weight Each (lbs.)	Master Pack	Master Pack Volume (cu. ft.)
7 ft. Round Market Umbrella with 1 1/2" Wooden Pole	88942031	Forest Green	138015	22.00	1	1.32
	88949271	Pacific Blue	138008			
	88943731	Beignosity	132992			
	88948231	Terra Costa	141084			
	88940331	Khaki	142100			
	88944931	Pesto	909882			
	88948131	Sand	909872			
	88948111	White	142131			
New Colors!	88945031	Spe Blue	912813			
	88948131	Tanpe	912868			
	88943131	Tempore	912912			

Model: 88942031  
7 ft. Round Market Umbrella with 1 1/2" Pole  
Options: 1) 8" Bar Height 2) 10" Bar Height  
3) 12" Bar Height 4) 14" Bar Height  
5) 16" Bar Height 6) 18" Bar Height  
7) 20" Bar Height 8) 22" Bar Height  
803) 1612" Bar Height 804) 1614" Bar Height  
805) 1616" Bar Height 806)