



**CITY OF CAMPBELL**  
Community Development Department

**March 1, 2017**

**NOTICE OF ADMINISTRATIVE SITE & ARCHITECTURAL REVIEW PERMIT**

Notice is hereby given that the Planning Division of the Community Development Department of the City of Campbell has received an application for an Administrative Site & Architectural Review Permit for the following project proposal:

|                             |   |
|-----------------------------|---|
| <b>File No.:</b>            | <b>PLN2016-330</b>                                    |
| <b>Applicant:</b>           | <b>Masoud Bashi</b>                                   |
| <b>Project Address:</b>     | <b>540 Sunnybrook Dr</b>                              |
| <b>Property Owner:</b>      | <b>Masoud Bashi</b>                                   |
| <b>Zoning District:</b>     | <b>Single-Family Residential</b>                      |
| <b>General Plan:</b>        | <b>Low Density Residential</b>                        |
| <b>Project Description:</b> | <b>New 3,600 sq. ft. two-story single-family home</b> |

This project will be decided by the Community Development Director and you have the opportunity to provide comment prior to the Director's decision. The ten-day comment period for this application begins on March 1, 2017 and ends on March 10, 2016. Any comments regarding this application must be submitted in writing (including email) to the Planning Division before 5:00 p.m. on **March 10, 2017**. The Director will then consider all comments submitted within this time period prior to a decision. No additional notice will be provided. Please contact the project planner in a timely manner to determine what decision was reached.

Decisions by the Community Development Director are final in 10 calendar days following the date of approval, unless an appeal is received in writing at the City of Campbell Community Development Department, 70 N. First Street, Campbell, prior to the end of the appeal period. A written appeal must be accompanied with the required \$200 appeal filing fee. Plans and architectural drawings may be viewed at the Planning Division office during normal business hours (8:00 AM – 5:00 PM) and on the City's 'Public Notices' web page (<http://www.cityofcampbell.com/501/Public-Notices>) under 'Administrative Decisions'. Questions or comments regarding this application may be addressed to Cindy McCormick, Senior Planner, in the Community Development Department, at (408) 871-5103 or by email [cindym@cityofcampbell.com](mailto:cindym@cityofcampbell.com).

# Project Location Map




**Project Location:** 540 Sunnybrook Dr

**Application Type:** Admin. Site and Arch. Review Permit

**Planning File No.:** PLN2016-330


**Description:** New two-story residence

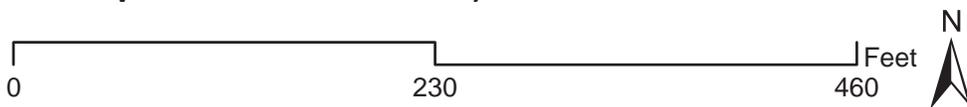

Community Development Department  
Planning Division




MILLBROOK CT

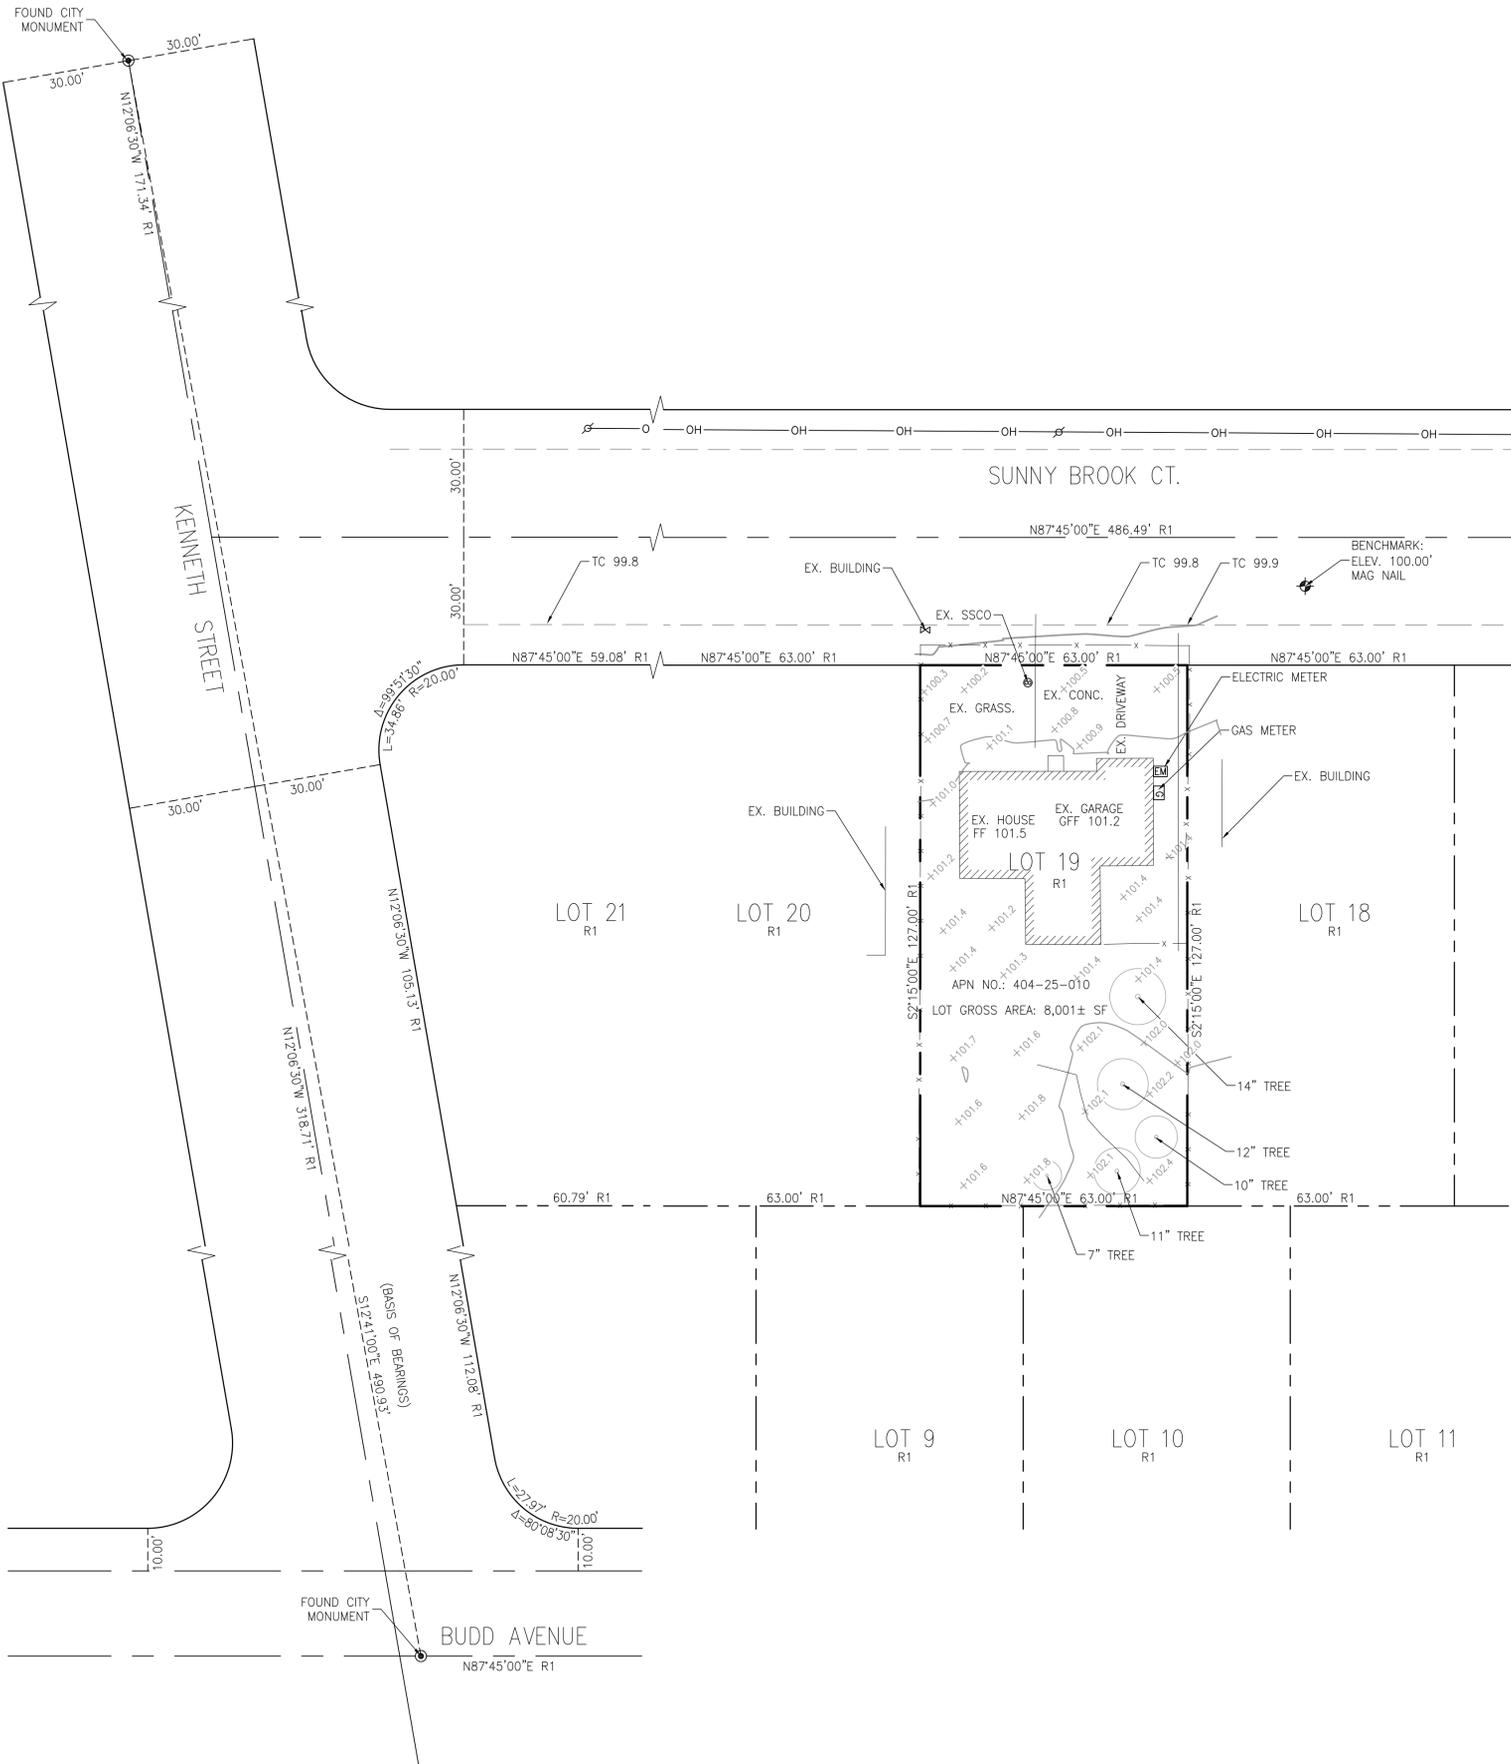

LEGEND

- 200--- EXISTING CONTOUR LINE
- - -200- - - NATURAL GRADE CONTOUR LINE
- ⊙ FOUND CITY MONUMENT BOX, OR AS NOTED
- BOUNDARY OF PROPERTY SURVEYED
- ( ) RECORD INFORMATION
- CENTERLINE
- △ CURB INLET
- CURB LINE
- DRIVEWAY APRON
- ELECTROLIER
- x - x - x - FENCE
- ⊕ FIRE HYDRANT
- ⊞ FLAT GRATE INLET
- O.H. PWR OVERHEAD POWER LINE
- O.H. TEL OVERHEAD TELEPHONE LINE
- SS SANITARY SEWER LINE
- SANITARY SEWER MANHOLE
- ⊙ SANITARY SEWER CLEANOUT
- SIGN
- SD STORM DRAIN LINE
- ⊙ STORM DRAIN MANHOLE
- UTILITY BOX
- UTILITY POLE
- W WATER LINE
- ⊞ WATER METER
- ⊞ WATER VALVE
- ⊞ ELECTRIC METER
- ⊞ WATER HEATER
- ⊞ GAS

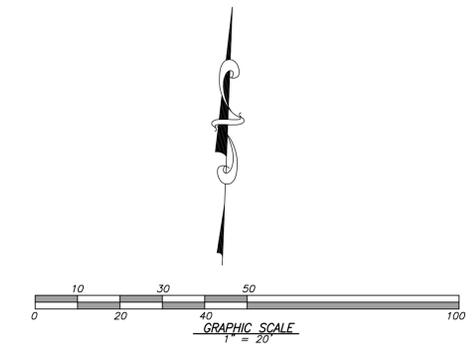

- REFERENCES:
- R1 TRACT NO. 1212 44-M-46
  - R2 PARCEL MAP 503-M-4

**BENCH MARK**  
 DESCRIPTION: ASSUMED BENCHMARK, MAG NAIL ON STREET, NEAR THE NORTHERLY CORNER OF LOT AS SHOWN. ELEV.: 100.00'

ABBREVIATIONS

- APN ASSESSOR'S PARCEL NUMBER
- BM BENCH MARK
- CATV CABLE TELEVISION OVERHEAD
- D CURVE DELTA
- DRWY DRIVEWAY
- DS DOWNSPOUT
- FL FLOW LINE ELEVATION
- IP IRON PIPE
- L CURVE LENGTH
- R# REFERENCE DOCUMENT
- M-M MONUMENT TO MONUMENT
- O.H. PWR OVERHEAD POWER LINE
- O.H. TEL OVERHEAD TELEPHONE LINE
- PCL PARCEL
- P.M. PARCEL MAP
- PTN PORTION
- R RADIUS
- SD STORM DRAIN
- SS SANITARY SEWER
- TC TOP OF CURB ELEVATION
- TEMP. TEMPORARY
- PUE PUBLIC UTILITY EASEMENT
- WLE WATER LINE EASEMENT

NOTES:

1. DISTANCES AND DIMENSIONS ARE SHOWN IN FEET AND DECIMALS THEREOF.
2. THE DISTINCTIVE BORDER LINE DENOTES THE BOUNDARY.
3. TREES SPECIES NAMES ARE APPROXIMATE, AND LABELED BY THEIR COMMON NAME TO THE BEST OF OUR KNOWLEDGE. IT IS NOT BASED ON AN ARBORIST REPORT.
4. THIS MAPS REPRESENTS TOPOGRAPHY OF THE SURFACE FEATURES ONLY. THE BOUNDARY SHOWN ARE TAKEN FROM RECORDED MAPS AND DEEDS FOR REFERENCE ONLY.
5. UNLESS SPECIFIED ON THIS MAP, LOCATIONS OF THE UNDERGROUND AND OVERHEAD UTILITIES ARE NEITHER INTENDED NOR IMPLIED. FOR THE LOCATIONS OF UNDERGROUND UTILITIES CALL "USA" (1-800-642-2440).
6. BUILDING FOOTPRINTS ARE SHOWN AT GROUND LEVEL.
7. FINISH FLOOR ELEVATION TAKEN AT DOOR THRESHOLD (EXTERIOR).
8. A TITLE REPORT FOR THE SUBJECT PROPERTY HAS NOT BEEN EXAMINED BY GREENBLUEARTH, INC.. OTHER EASEMENTS OF RECORD MAY EXIST THAT ARE NOT SHOWN ON THIS MAP.



|  |          |           |  |
|--|----------|-----------|--|
| DATE   | 9-6-16   | REVISIONS |  |
| SCALE  | AS SHOWN |           |  |
| DRAWN BY   | O.OSUNA  |           |  |
| CHECKED BY   | O.O.     |           |  |
| SUPERVISED BY<br>PORFIRIO OSCAR OSUNA<br>PROFESSIONAL LAND SURVEYOR NO. 8921<br>EXPIRES 9/30/16<br>STATE OF CALIFORNIA |          |           |  |
| BOUNDARY AND TOPOGRAPHIC MAP<br>LANDS OF MILLER<br>540 SUNNYBROOK DR<br>CAMPBELL, CALIFORNIA                           |          |           |  |
| JOB NO.  | 1346     |           |  |
| SHEET  | 1        |           |  |
| OF   | 1        |           |  |

**GRADING & DRAINAGE NOTES:**

NOTE: THIS DRAWING IS APPROVED SUBJECT TO:

- ALL GRADING IS SUBJECT TO OBSERVATION BY THE CITY PERMITTEE OR REPRESENTATIVE SHALL NOTIFY THE CITY OF CAMPBELL DEPARTMENT OF PUBLIC WORKS PROJECT INSPECTOR AT LEAST 48 HOURS BEFORE START OF ANY GRADING.
- APPROVAL OF THIS PLAN APPLIES ONLY TO (A) THE EXCAVATION, PLACEMENT, AND COMPACTION OF NATURAL EARTH MATERIALS, (B) THE INSTALLATION OF ON-SITE (I.E. PRIVATE PROPERTY) STORM WATER CONVEYANCE AND TREATMENT FACILITIES THAT ARE OUTSIDE OF THE 5-FOOT BUILDING ENVELOPE, AND (C) THE INSTALLATION OF RETAINING STRUCTURES. THIS APPROVAL DOES NOT CONFER ANY RIGHTS OF ENTRY TO EITHER PUBLIC PROPERTY OR THE PRIVATE PROPERTY OF OTHERS. APPROVAL OF THIS PLAN ALSO DOES NOT CONSTITUTE APPROVAL OF ANY IMPROVEMENTS WITH THE EXCEPTION OF THOSE LISTED ABOVE. PROPOSED IMPROVEMENTS, WITH THE EXCEPTION OF THOSE LISTED ABOVE, ARE SUBJECT TO REVIEW AND APPROVAL BY THE RESPONSIBLE AUTHORITIES AND ALL OTHER REQUIRED PERMITS SHALL BE OBTAINED.
- UNLESS OTHERWISE NOTED ON THE PLAN, ANY DEPICTION OF A RETAINING STRUCTURE ON THIS PLAN SHALL NOT CONSTITUTE APPROVAL FOR CONSTRUCTION OF THE RETAINING STRUCTURE UNLESS A SEPARATE STRUCTURAL REVIEW, BY THE DEPARTMENT OF PUBLIC WORKS IS COMPLETED AND APPROVED.
- IT SHALL BE THE RESPONSIBILITY OF THE PERMITTEE OR AGENT TO IDENTIFY, LOCATE AND PROTECT ALL UNDERGROUND FACILITIES.
- THE PERMITTEE OR AGENT SHALL MAINTAIN THE STREETS, SIDEWALKS AND ALL OTHER PUBLIC RIGHTS-OF-WAY IN A CLEAN, SAFE AND USABLE CONDITION. ALL SPILLS OF SOIL, ROCK OR CONSTRUCTION DEBRIS SHALL BE REMOVED FROM THE PUBLICLY OWNED PROPERTY DURING CONSTRUCTION AND UPON COMPLETION OF THE PROJECT. ALL ADJACENT PROPERTY, PRIVATE OR PUBLIC SHALL BE MAINTAINED IN A CLEAN, SAFE AND USABLE CONDITION.
- ALL GRADING SHALL BE PERFORMED IN SUCH A MANNER AS TO COMPLY WITH THE STANDARDS ESTABLISHED BY THE AIR QUALITY MANAGEMENT DISTRICT FOR AIRBORNE PARTICULATES.
- IN THE EVENT THAT HUMAN REMAINS AND/OR CULTURAL MATERIALS ARE FOUND, ALL PROJECT-RELATED CONSTRUCTION SHOULD CEASE WITHIN A 100-FOOT RADIUS. THE CONTRACTOR SHALL, PURSUANT TO SECTION 7050.5 OF THE HEALTH AND SAFETY CODE, AND SECTION 5097.94 OF THE PUBLIC RESOURCES CODE OF THE STATE OF CALIFORNIA, NOTIFY THE MARIN COUNTY CORONER IMMEDIATELY.
- THIS PLAN DOES NOT APPROVE THE REMOVAL OF TREES. APPROPRIATE TREE REMOVAL PERMITS AND METHODS OF TREE PRESERVATION SHOULD BE OBTAINED FROM THE CITY'S PLANNING DEPARTMENT AND THE CITY ARBORIST.
- FOR NON-RESIDENTIAL PROJECTS, ANY NON-HAZARDOUS EXPORT RESULTING FROM PROJECT RELATED EXCAVATION OR LAND CLEARING SHALL BE 100% REUSED AND RECYCLED PER CALIFORNIA GREEN BUILDING STANDARDS CODE SECTION 5.408.
- ALL GRADING WORK SHALL CONFORM TO THE RECOMMENDATIONS OF THE PROJECT GEOTECHNICAL REPORT AND/OR THE PROJECT SOIL ENGINEER. ALL GRADING WORK SHALL BE OBSERVED AND APPROVED BY THE SOIL ENGINEER.
- THE SOIL ENGINEER SHALL BE NOTIFIED AT LEAST 48 HOURS BEFORE BEGINNING ANY GRADING. UNOBSERVED AND/OR UNAPPROVED GRADING WORK SHALL BE REMOVED AND REPLACED UNDER OBSERVATION.
- PERIMETER BUILDING GRADES SHALL SLOPE AWAY FROM BUILDINGS AT LEAST 5% MINIMUM
- ALL DOWNSPOUTS SHALL HAVE SPLASH BOXES AS SHOWN ON THE GRADING AND DRAINAGE PLAN. DIRECTION OF THE FLOW SHALL BE AWAY FROM THE BUILDING.



**BENCH MARK**

DESCRIPTION: ASSUMED BENCHMARK, MAG NAIL ON STREET, NEAR THE SOUTHWESTERLY CORNER OF LOT AS SHOWN: ELEV.: 100.00'

**LEGEND**

| DESCRIPTION                   | SYMBOL |
|-------------------------------|--------|
| BOUNDARY LINE                 | ---    |
| LOT LINE                      | ---    |
| EASEMENT LINE                 | ---    |
| SIDEWALK                      | ---    |
| WOOD FENCE                    | X X    |
| CHAIN LINK FENCE              | ---    |
| RETAINING WALL                | ---    |
| DRIVEWAY DRAIN INLET          | ---    |
| AREA DRAIN                    | ---    |
| DROP INLET                    | ---    |
| MONUMENT                      | ---    |
| FIRE HYDRANT                  | ---    |
| ELECTROLINER                  | ---    |
| WATER METER                   | ---    |
| AC UNIT                       | ---    |
| SANITARY SEWER LATERAL        | ---    |
| STORM DRAIN                   | SD     |
| SANITARY SEWER                | SS     |
| STREET LIGHT CONDUITS         | SL     |
| WATER                         | W      |
| JOINT TRENCH                  | JT     |
| HOUSE SERVICE                 | SVC    |
| SLOPE ARROW                   | ---    |
| EXISTING CONTOUR              | ---    |
| PROPOSED CONTOUR              | ---    |
| OVERLAND RELEASE              | ---    |
| DIRECTION OF SURFACE DRAINAGE | ---    |
| 5% SLOPE AWAY FROM BUILDING   | ---    |

**SUNNYBROOK CT**

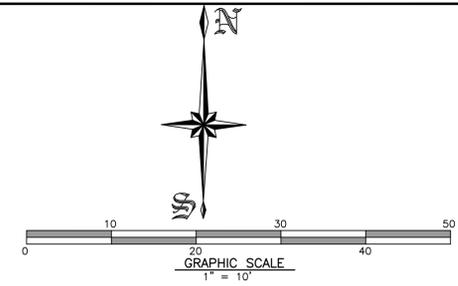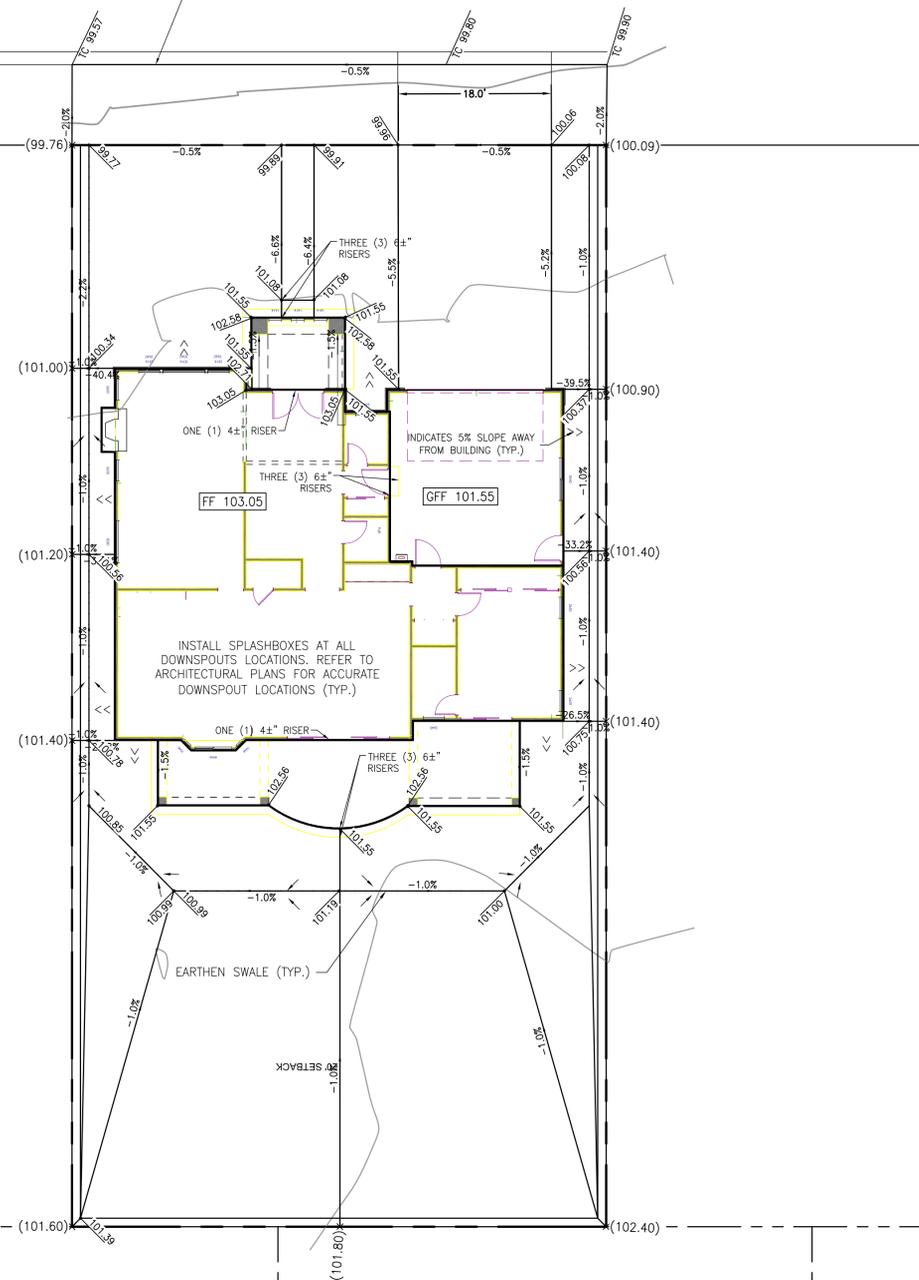

**ABBREVIATIONS**

|                                |                                      |
|--------------------------------|--------------------------------------|
| AC = ASPHALT CONCRETE          | LP = LOW POINT                       |
| AD = AREA DRAIN                | PAD = PAD ELEVATION                  |
| BC = BEGIN CURVE               | PCC = PORTLAND CEMENT CONCRETE       |
| BS = BOTTOM OF STAIR           | PL = PROPERTY LINE                   |
| BU = BUBBLE UP                 | PV = PAVEMENT GRADE                  |
| BVC = BEGIN VERTICAL CURVE     | PVC = POLYVINYL CHLORIDE PIPE        |
| BRW = BOTTOM OF RETAINING WALL | PVI = POINT OF VERTICAL INTERSECTION |
| CB = CATCH BASIN               | RCP = REINFORCED CONCRETE PIPE       |
| CL = CENTERLINE                | ROW = RIGHT OF WAY                   |
| CO = CLEANOUT                  | S=004> = SLOPE                       |
| DS = DOWNSPOUT WITH SPLASH BOX | SD = STORM DRAIN                     |
| EC = END CURVE                 | SDMH = STORM DRAIN MANHOLE           |
| ELEV. = ELEVATION              | SG = SUBGRADE ELEVATION              |
| EVC = END VERTICAL CURVE       | SS = SANITARY SEWER                  |
| EX = EXISTING                  | SSMH = SANITARY SEWER MANHOLE        |
| F/C = FACE OF CURB             | STA = STATION                        |
| FF = FINISHED FLOOR ELEVATION  | TC = TOP OF CURB                     |
| FH = FIRE HYDRANT              | TF = TOP OF FENCE                    |
| FL = FLOW LINE                 | TRW = TOP OF RETAINING WALL          |
| GB = GRADE BREAK               | TS = TOP OF STAIR                    |
| GFF = GARAGE FINISH FLOOR      | TW = TOP OF WALL                     |
| HP = HIGH POINT                | VCP = VITRIFIED CLAY PIPE            |
| HC = HANDICAP UNIT             | WM = WATER METER                     |
| INV = INVERT                   | WV = WATER VALVE                     |

| NO. | DATE | BY | CITY | REVISIONS |
|-----|------|----|------|-----------|
|     |      |    |      |           |
|     |      |    |      |           |
|     |      |    |      |           |




**P. Osuna**  
PORFIRIO OSCAR OSUNA  
RCE 70829 EXP. 6-30-17

**GreenBluEarth Inc.**  
CONSULTING CIVIL ENGINEERS & LAND SURVEYORS  
117 BERNAL RD. STE. 70-336  
SAN JOSE, CA 95119  
TEL: (408) 772-4381  
OsunaEngineering@gmail.com


**GRADING AND DRAINAGE PLAN**  
**PROPOSED NEW RESIDENCE**  
**540 SUNNYBROOK CT**  
CITY OF CAMPBELL, CALIFORNIA  
Project No.: 1346 | Design: J.O./O.C. | Check: O.C. | Date: 10/10/16

**SHEET**  
**C1**  
OF 3 SHEETS


CONTRACTOR AGREES THAT HE SHALL ASSUME SOLE AND COMPLETE RESPONSIBILITY FOR JOB SITE CONDITIONS DURING THE COURSE OF CONSTRUCTION OF THIS PROJECT, INCLUDING ALL REVISIONS AND PROTECTING THE SAFETY OF ALL PERSONS AND PROPERTY. THIS REQUIREMENT SHALL BE LIMITED TO NORMAL WORKING HOURS AND NOT BE LIMITED TO NORMAL WORKING HOURS. THE CONTRACTOR SHALL BE RESPONSIBLE FOR OBTAINING ALL NECESSARY PERMITS AND SHALL BE RESPONSIBLE FOR OBTAINING ALL NECESSARY PERMITS AND SHALL BE RESPONSIBLE FOR OBTAINING ALL NECESSARY PERMITS. THE CONTRACTOR SHALL BE RESPONSIBLE FOR OBTAINING ALL NECESSARY PERMITS AND SHALL BE RESPONSIBLE FOR OBTAINING ALL NECESSARY PERMITS. THE CONTRACTOR SHALL BE RESPONSIBLE FOR OBTAINING ALL NECESSARY PERMITS AND SHALL BE RESPONSIBLE FOR OBTAINING ALL NECESSARY PERMITS.

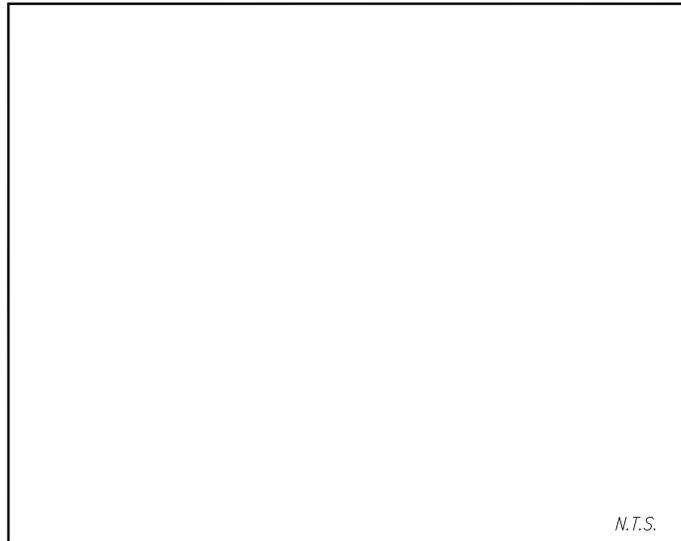


N.T.S.

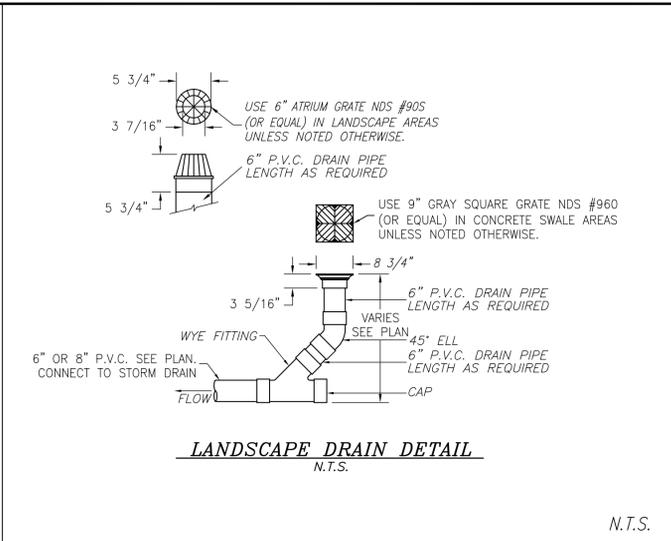

N.T.S.

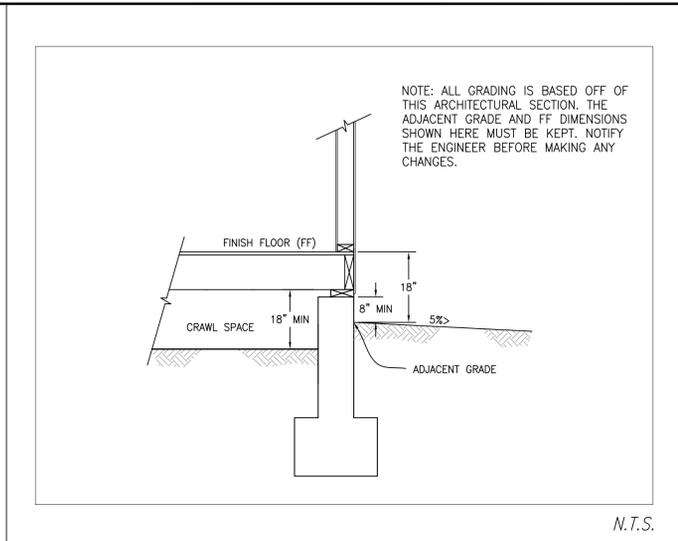

N.T.S.

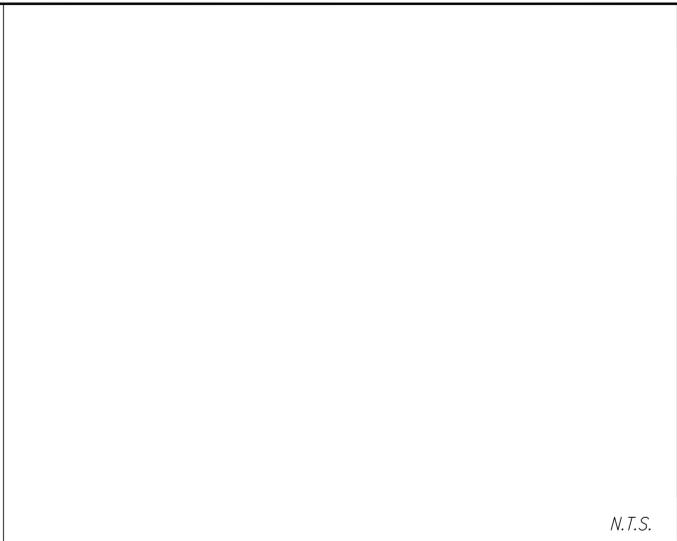

N.T.S.

A NOT USED

B AREA DRAIN DETAIL

C TYPICAL FOUNDATION/FF/GROUND SECTION

D NOT USED



N.T.S.



N.T.S.



N.T.S.




N.T.S.

E NOT USED


F NOT USED

G NOT USED

H NOT USED

 


N.T.S.

 

N.T.S.

**SPLASH BLOCK IMAGE**

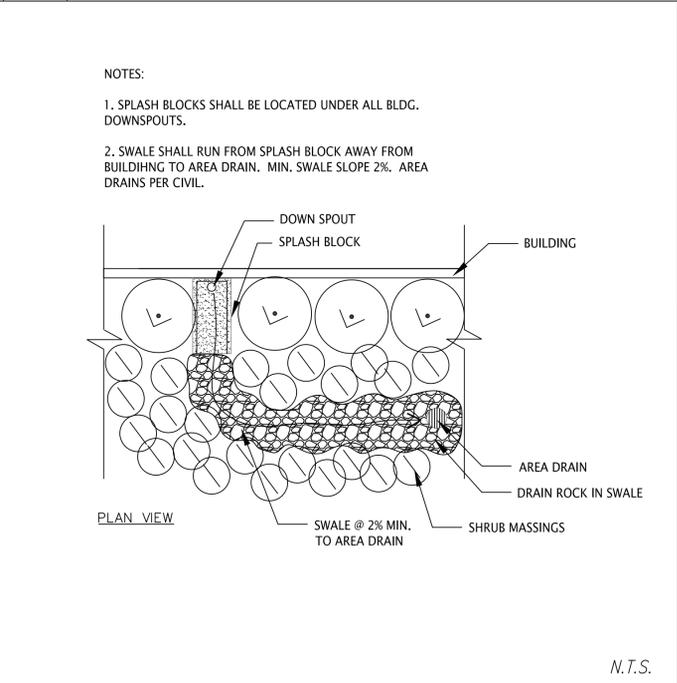

NOTES:  
1. SPLASH BLOCKS SHALL BE LOCATED UNDER ALL BLDG. DOWNSPOUTS.  
2. SWALE SHALL RUN FROM SPLASH BLOCK AWAY FROM BUILDING TO AREA DRAIN. MIN. SWALE SLOPE 2%. AREA DRAINS PER CIVIL.

N.T.S.


H NOT USED

I NOT USED

J SPLASH BLOCK DETAIL

K NOT USED

| NO. | DATE | BY | CITY | REVISIONS |
|-----|------|----|------|-----------|
|     |      |    |      |           |
|     |      |    |      |           |
|     |      |    |      |           |
|     |      |    |      |           |

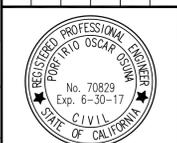



**P. Oscar Osuna**  
PORFIRIO OSCAR OSUNA  
RCE 70829 EXP. 6-30-17



**GRADING AND DRAINAGE PLAN**  
**CONSTRUCTION DETAILS**  
**540 SUNNYBROOK CT**  
CITY OF CAMPBELL CALIFORNIA  
Project No.: 1346 Design: O.C. Check: O.C. Date: 5/2/15

**SHEET**  
**C2**  
OF 3 SHEETS

CONTRACTOR AGREES THAT HE SHALL ASSUME SOLE AND COMPLETE RESPONSIBILITY FOR JOB SITE CONDITIONS DURING THE COURSE OF CONSTRUCTION OF THIS PROJECT, INCLUDING THE SAFETY OF ALL PERSONS AND PROPERTY. THE CONTRACTOR SHALL MAINTAIN ADEQUATE SAFETY OF ALL PERSONS AND PROPERTY.

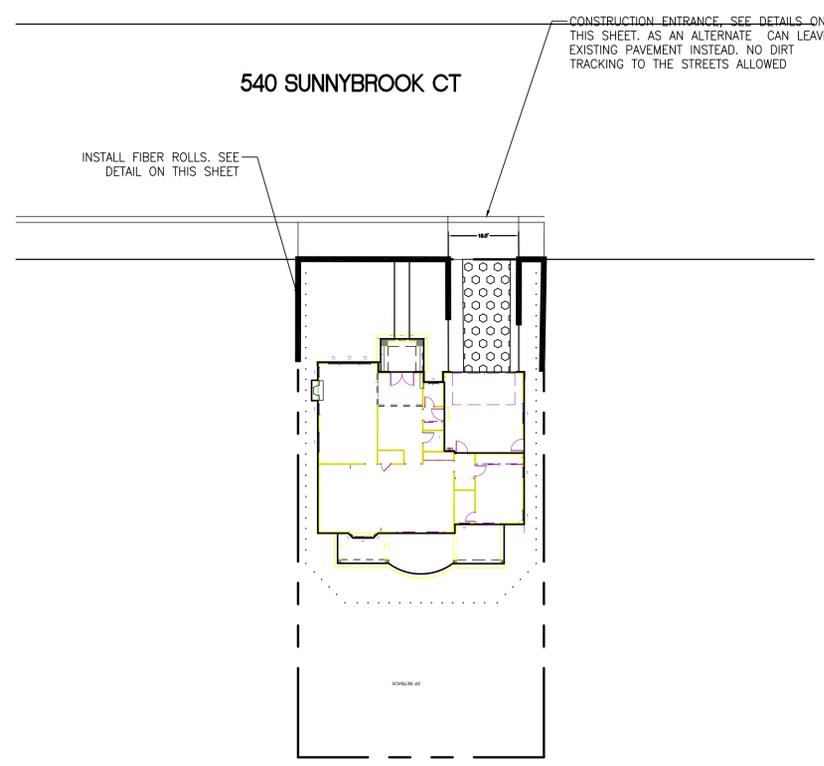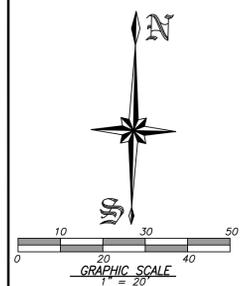

**LEGEND**

| PROPOSED  | DESCRIPTION  |
|-----------|--|
| ---       | SITE BOUNDARY  |
| ○ ○ ○ ○ ○ | STABILIZED CONSTRUCTION ENTRANCE<br>2"-3" ROCK (MIN) |
| —         | FIBER ROLL   |

**MAINTENANCE NOTES**

- MAINTENANCE IS TO BE PERFORMED AS FOLLOWS:
- REPAIR DAMAGES CAUSED BY SOIL EROSION OR CONSTRUCTION AT THE END OF EACH WORKING DAY.
  - SWALES SHALL BE INSPECTED PERIODICALLY AND MAINTAINED AS NEEDED.
  - SEDIMENT TRAPS, BERMS, AND SWALES ARE TO BE INSPECTED AFTER EACH STORM AND REPAIRS MADE AS NEEDED.
  - SEDIMENT SHALL BE REMOVED AND SEDIMENT TRAP RESTORED TO ITS ORIGINAL DIMENSIONS WHEN SEDIMENT HAS ACCUMULATED TO A DEPTH OF 1 FOOT.
  - SEDIMENT REMOVED FROM TRAP SHALL BE DEPOSITED IN A SUITABLE AREA AND IN SUCH A MANNER THAT IT WILL NOT ERODE.
  - RILLS AND GULLIES MUST BE REPAIRED.


**EROSION & SEDIMENT CONTROL NOTES**

- NOT USED
- THE DEVELOPER IS RESPONSIBLE FOR ENSURING THAT ALL CONTRACTORS AND SUBCONTRACTORS ARE AWARE OF ALL STORM WATER QUALITY MEASURES AND IMPLEMENT SUCH MEASURES. FAILURE TO COMPLY WITH THE APPROVED CONSTRUCTION BEST MANAGEMENT PRACTICES WILL RESULT IN THE ISSUANCE OF CORRECTION NOTICES, CITATIONS, AND/OR STOP ORDERS.
- ANY VEHICLE OR EQUIPMENT WASHING/STEAM CLEANING MUST BE DONE AT AN APPROPRIATELY EQUIPPED FACILITY WHICH DRAINS TO THE SANITARY SEWER. OUTDOOR WASHING MUST BE MANAGED IN SUCH A WAY THAT THERE IS NO DISCHARGE OF SOAPS, SOLVENTS, CLEANING AGENTS OR OTHER POLLUTANTS TO THE STORM DRAINS. WASH WATER SHALL DISCHARGE TO THE SANITARY SEWER, SUBJECT TO REVIEW AND APPROVAL OF UNION SANITARY DISTRICT.
- THE CONTRACTOR SHALL BE RESPONSIBLE FOR LITTER CONTROL AND SWEEPING OF ALL PAVED SURFACES DURING CONSTRUCTION.
- THE FACILITIES SHOWN ON THIS PLAN ARE DESIGNED TO CONTROL EROSION AND SEDIMENT DURING THE RAINY SEASON, OCTOBER 1 TO APRIL 15. EROSION CONTROL MEASURES ARE TO BE FUNCTIONAL PRIOR TO OCTOBER 1ST OF ANY YEAR GRADING OPERATIONS HAVE LEFT AREAS UNPROTECTED FROM EROSION.
- ALL ON-SITE STORM DRAINS SHALL BE CLEANED IMMEDIATELY BEFORE THE START OF THE RAINY SEASON BEGINNING ON OCTOBER 1ST EACH YEAR, SUBJECT TO THE REVIEW OF THE BUILDING/ENGINEERING INSPECTOR.
- IF RAINY WEATHER BECOMES IMMINENT, GRADING OPERATIONS SHALL BE STOPPED AND EROSION CONTROL MEASURES SHALL BE IMPLEMENTED TO PROTECT DISTURBED AREAS.
- DURING THE RAINY SEASON, ALL PAVED AREAS SHALL BE KEPT CLEAR OF EARTH MATERIAL AND DEBRIS. THE SITE SHALL BE MAINTAINED SO AS TO MINIMIZE SEDIMENT LADEN RUNOFF TO ANY STORM DRAIN SYSTEM.
- CONSTRUCTION ENTRANCES SHALL CONSIST OF A MINIMUM 8" THICK LAYER OF 3"-4" FRACTURED STONE AGGREGATE UNLAI D WITH GEOTEXTILE LINER FOR A MINIMUM DISTANCE OF 50 FEET, AND IS TO BE PROVIDED AT EACH VEHICLE ACCESS POINT TO EXISTING PAVED STREETS. THE DEPTH AND LENGTH OF AGGREGATE MAY NEED TO BE ADJUSTED IN THE FIELD TO ENSURE NO TRACKING OF SEDIMENT ONTO EXISTING PAVED STREETS. CONSTRUCTION ENTRANCES SHALL SLOPE AWAY FROM EXISTING PAVED STREETS.
- INLETS NOT USED IN CONJUNCTION WITH EROSION CONTROL MEASURES ARE TO BE BLOCKED UNLESS THE AREA DRAINED IS UNDISTURBED OR STABILIZED.
- BORROW AREAS AND TEMPORARY STOCKPILES SHALL BE PROTECTED WITH APPROPRIATE EROSION CONTROL MEASURES TO THE SATISFACTION OF THE CITY ENGINEER.
- NO STRAW BALES OR SILT FENCES SHALL BE USED AS EROSION CONTROL MEASURES. SILT FENCES MAY ONLY BE USED AS A PHYSICAL BARRIER TO PREVENT VEHICULAR AND PEDESTRIAN TRAFFIC FROM USING NON-APPROVED ACCESS POINTS (E.G. - ALONG RIGHT-OF-WAY).
- ALL DISTURBED AREAS INCLUDING FLAT PADS ARE TO BE TREATED WITH STRAW AND TACKIFIER AT A RATE OF 2 TONS PER ACRE APPROXIMATELY 3 INCHES THICK.


**SUPPLEMENTAL EROSION & SEDIMENT CONTROL NOTES**

- SEE STANDARD EROSION & SEDIMENT CONTROL NOTES ABOVE.
- THE FACILITIES SHOWN ON THIS PLAN ARE DESIGNED TO CONTROL EROSION AND SEDIMENT DURING THE RAINY SEASON, OCTOBER 1 TO APRIL 15. FACILITIES ARE TO BE OPERABLE PRIOR TO OCTOBER 1 OF ANY YEAR. GRADING OPERATIONS DURING THE RAINY SEASON WHICH LEAVE DENUDED SLOPES SHALL BE PROTECTED WITH EROSION CONTROL MEASURES IMMEDIATELY FOLLOWING GRADING ON THE SLOPES.
- CONSTRUCTION ENTRANCES SHALL BE INSTALLED PRIOR TO COMMENCEMENT OF GRADING. ALL CONSTRUCTION TRAFFIC ENTERING ONTO THE PAVED ROADS MUST CROSS THE STABILIZED CONSTRUCTION ENTRANCE WAYS.
- CONTRACTOR SHALL MAINTAIN STABILIZED ENTRANCE AT EACH VEHICLE ACCESS POINT TO EXISTING PAVED STREETS. ANY MUD OR DEBRIS TRACKED ONTO PUBLIC STREETS SHALL BE REMOVED DAILY AND AS REQUIRED BY THE CITY.
- INLET PROTECTION SHALL BE INSTALLED AT OPEN INLETS TO PREVENT SEDIMENT FROM ENTERING THE STORM DRAIN SYSTEM. INLETS NOT USED IN CONJUNCTION WITH EROSION CONTROL ARE TO BE BLOCKED TO PREVENT ENTRY OF SEDIMENT.
- THIS EROSION AND SEDIMENT CONTROL PLAN MAY NOT COVER ALL THE SITUATIONS THAT MAY ARISE DURING CONSTRUCTION DUE TO UNANTICIPATED FIELD CONDITIONS. VARIATIONS AND ADDITIONS MAY BE MADE TO THIS PLAN IN THE FIELD. NOTIFY THE CITY REPRESENTATIVE OF ANY FIELD CHANGES.

**NOTES:**  
 1. PROTECT ALL INLETS IN THE PUBLIC STREETS SURROUNDING THE SITE.  
 2. ALL ON-SITE LANDSCAPE AREA DRAINS TO BE CAPPED OR PROTECTED UNTIL LANDSCAPING IS FINISHED.

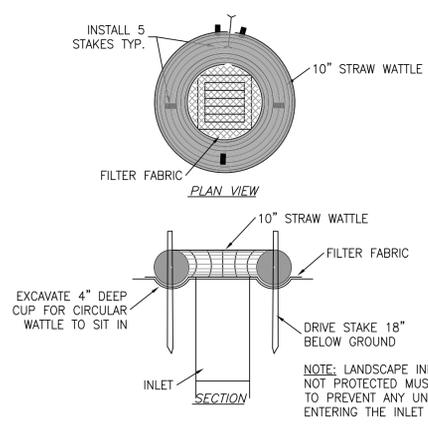


**ALTERNATE FIBER ROLL INLET PROTECTION**  
 MAY BE USED IN LANDSCAPE AREA DRAINS  
 N.T.S.

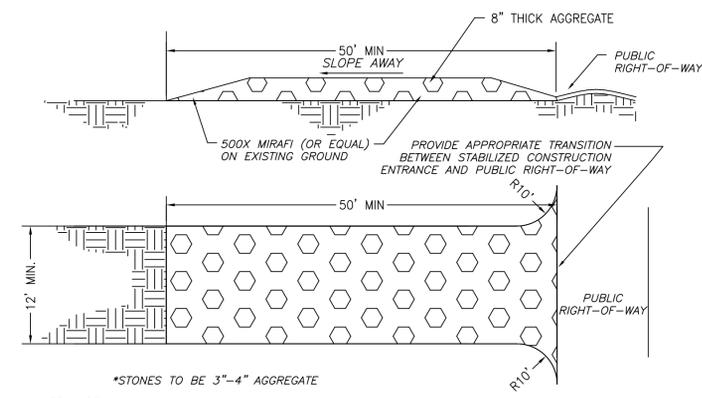


**MAINTENANCE:**  
 THE ENTRANCE SHALL BE MAINTAINED IN A CONDITION THAT WILL PREVENT TRACKING OR FLOWING SEDIMENT ONTO PUBLIC RIGHTS-OF-WAY. THIS MAY REQUIRE PERIODIC TOP DRESSING WITH ADDITIONAL STONE AS CONDITIONS DEMAND, AND REPAIR AND/OR CLEAN OUT ANY MEASURES USED TO TRAP SEDIMENT.  
 ALL SEDIMENT SPILLED, DROPPED, WASHED, OR TRACKED ONTO PUBLIC RIGHTS-OF-WAY SHALL BE REMOVED IMMEDIATELY.  
 WHEN NECESSARY, WHEELS SHALL BE CLEANED TO REMOVE SEDIMENT PRIOR TO ENTRANCE ONTO PUBLIC RIGHTS-OF-WAY. THIS SHALL BE DONE AT AN AREA STABILIZED WITH CRUSHED STONE, WHICH DRAINS INTO AN APPROVED SEDIMENT TRAP OR SEDIMENT BASIN.


**STABILIZED CONSTRUCTION ENTRANCE**  
 N.T.S.

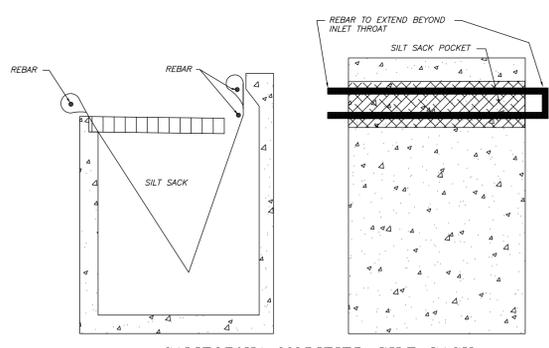

**CALIFORNIA MODIFIED SILT SACK**  
 REED & GRAHAM, INC. (OR EQUAL)  
 BEFORE & AFTER STREETS ARE PAVED  
 N.T.S.

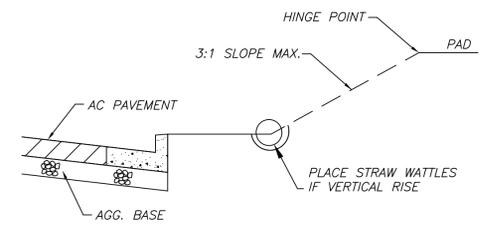

**FRONT YARD SLOPE DETAIL**  
 AFTER STREET ARE PAVED  
 N.T.S.

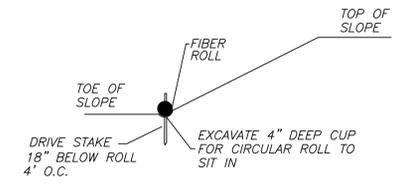

**FIBER ROLL INSTALLATION DETAIL**  
 N.T.S.

| <p><b>GreenBluEarth Inc.</b><br/>         CONSULTING CIVIL ENGINEERS &amp; LAND SURVEYORS<br/>         117 BERWAL RD. STE. 70-336 FOLLO, CA 95119<br/>         TEL: (408) 772-4381<br/>         OSUNAENGINEERING@GMAIL.COM</p> | <p>REVISIONS</p> <table border="1" style="width: 100%; border-collapse: collapse;"> <tr> <th>NO.</th> <th>DATE</th> <th>BY</th> <th>CITY</th> </tr> <tr> <td> </td> <td> </td> <td> </td> <td> </td> </tr> </table> | NO. | DATE | BY | CITY |  |  |  |  |  |  |  |  |  |  |  |  |
|--|---|-----|------|----|------|--|--|--|--|--|--|--|--|--|--|--|--|
| NO.  | DATE  | BY  | CITY |    |      |  |  |  |  |  |  |  |  |  |  |  |  |
|  |   |     |      |    |      |  |  |  |  |  |  |  |  |  |  |  |  |
|  |   |     |      |    |      |  |  |  |  |  |  |  |  |  |  |  |  |
|  |   |     |      |    |      |  |  |  |  |  |  |  |  |  |  |  |  |
| <p><b>GRADING AND DRAINAGE PLAN</b></p>  | <p><b>EROSION CONTROL PLAN</b></p>  |     |      |    |      |  |  |  |  |  |  |  |  |  |  |  |  |
| <p><b>540 SUNNYBROOK CT</b></p>  |   |     |      |    |      |  |  |  |  |  |  |  |  |  |  |  |  |
| <p>CITY OF CAMPBELL</p>  | <p>CALIFORNIA</p>   |     |      |    |      |  |  |  |  |  |  |  |  |  |  |  |  |
| <p>Project No.: 1346</p>   | <p>Design: 2/10/15<br/>         Check: O.C.<br/>         Date: 2/10/15</p>  |     |      |    |      |  |  |  |  |  |  |  |  |  |  |  |  |
| <p>SHEET</p> <p style="font-size: 2em;"><b>C3</b></p> <p>OF 3 SHEETS</p>   |   |     |      |    |      |  |  |  |  |  |  |  |  |  |  |  |  |

Plans By:  
**Ambience Garden Design**  
 530 Lawrence Expwy  
 Mailbox #377  
 Sunnyvale, CA 94085  
 C-27 Lic #1003318

Phone: (408) 990-6999  
 (By Appointment Only)  
 www.gardendezine.com

Prepared For:  
**Oceanfront Estates, LLC**  
 18255 McCoy Ave  
 Saratoga, CA

# Frontyard Landscape Plan



New Residence  
 540 Sunnybrook Dr.  
 Campbell, CA

Scale: 1/8" = 1'-0"

Date: 12/8/2016

Drawn By: TAJ

Job No.

**L-1**

**PLANTING NOTES**

**SOIL PREP**

USE 4 CU. YDS. ORGANIC AMENDMENT/ 1000 SQ. FT. IN ALL PLANTING AREAS. INCORPORATE INTO SOIL BY TILLING TO A DEPTH OF 6 INCHES.

**PLANT MATERIAL**

A. QUALITY AND SIZE OF PLANT MATERIALS SHOULD CONFORM TO THE CALIFORNIA GRADING CODE OF NURSERY STOCK, NO. 1 GRADE. THIS REQUIRES THAT STOCK, WHEN SOLD, SHOULD NOT BE DEAD OR IN A DYING CONDITION, FROZEN, OR DAMAGED, AND SHOULD NOT SHOW EVIDENCE OF HAVING HAD ROOT RESTRICTION IN PREVIOUS CONTAINERS OR BE ABNORMALLY POT-BOUND. ALL PLANTS SHOULD BE OF A REASONABLY UNIFORM AND STANDARDIZED SIZE FOR EACH SPECIES, WELL FORMED, AND IN A HEALTHY, FULLY ROOTED, THRIVING CONDITION.

B. ALL PLANTS SHOULD BE TRUE TO TYPE OR NAME, BY SPECIES AND VARIETY, AS REQUIRED BY THE CALIFORNIA FOOD AND AGRICULTURE CODE.

C. ALL PLANTS SHOULD BE TYPICAL OF THEIR SPECIES AND VARIETY AND SHOULD HAVE NORMAL HABIT OF GROWTH. THE TOP GROWTH SHOULD BE STRUCTURED PROPORTIONATELY SO THAT IT IS REPRESENTATIVE OF THE SPECIES.

D. ALL PLANTS SHOULD COMPLY WITH FEDERAL AND STATE LAWS REQUIRING INSPECTION FOR PLANT DISEASES AND INFESTATIONS. INSPECTION CERTIFICATE REQUIRED BY LAW SHOULD ACCOMPANY EACH SHIPMENT OF PLANTS, UNLESS PLANTS ARE AUTHORIZED TO BE COLLECTED.

E. CONTAINER-GROWN PLANTS SHOULD BE SUFFICIENTLY ESTABLISHED SO THAT A MINIMUM OF 75% OF EACH ROOT BALL STAYS INTACT DURING PLANTING. WHEN LIFTED BY THE TRUNK, THE TRUNK SHOULD RISE NO MORE THAN ONE INCH BEFORE THE SOIL SURFACE OF THE ROOT BALL BEGINS TO RISE. WHEN UNSUPPORTED, THE TRUNK OF TREES SHOULD LEAN NO MORE THAN 30 DEGREES FROM THE VERTICAL WHEN MEASURED WITHIN FOUR INCHES OF THE ROOT BALL.

**PLANTING**

DIG PLANTING HOLE TO A DEPTH 1-1/2 TIMES THE DEPTH OF THE ROOT BALL, AND TWICE AS WIDE. BACKFILL WITH 1/3 ORGANIC AMENDMENT AND 2/3 NATIVE SOIL. FERTILIZE WITH AGRIFORM FERTILIZER TABLETS ACCORDING TO PLANT SIZE.

- 1 GAL PLANT = 1 TABLET
- 5 GAL PLANT = 3 TABLETS
- 15 GAL PLANT = 5 TABLETS
- BOX TREES = 1 TABLET/ (3) INCHES OF BOX WIDTH

**BARK MULCH**

INSTALL A 3 INCH LAYER OF SHREDDED GORILLA HAIR MULCH IN ALL SHRUB AND GROUND COVER AREAS.

**GUARANTEE**


THE LANDSCAPE CONTRACTOR SHALL GUARANTEE ALL 1 GALLON, 5 GALLON, AND 15 GALLON PLANTS FOR A PERIOD OF 3 MONTHS.

## FRONT YARD PLANT LEGEND

| QUANTITY | SYMBOL | SCIENTIFIC NAME                     | COMMON NAME           | PLANTING SIZE | WUCOLS   |
|----------|--------|-------------------------------------|-----------------------|---------------|----------|
| 11       |        | ARCOSTAPHYLOS UVA-URSI              | BEARBERRY             | 1 GAL         | Low (.3) |
| 2        |        | ARCOSTAPHYLOS 'DR. HURD'            | DR. HURD MANZANITA    | 15 GAL NLB    | Low (.3) |
| 11       |        | CERATOSTIGMA PLUMBAGINOIDES         | DWARF PLUMBAGO        | 1 GAL         | Low (.3) |
| 5        |        | DIETES BICOLOR                      | FORTNIGHT LILY        | 1-GAL         | Low (.3) |
| 5        |        | LOROPETALUM CHINENSE                | CHINESE FRINGE FLOWER | 5-GAL         | Low (.3) |
| 10       |        | PROSTANTHERA OVALIFOLIA 'VARIEGATA' | AUSTRALIAN MINT BUSH  | 5-GAL         | Low (.3) |
| 7        |        | SALVIA 'BEE'S BLISS'                | BEE'S BLISS SAGE      | 1 GAL         | Low (.3) |

**PLANT MIXES**

| QUANTITY    | SYMBOL | SCIENTIFIC NAME         | COMMON NAME                           | PLANTING SIZE | WUCOLS    |
|-------------|--------|-------------------------|---------------------------------------|---------------|-----------|
| 304 SQ. FT. |        | FESTUCA GLAUCA 'BONSAI' | DOUBLE DWARF FESCUE WITH BONSAI BLEND | SOD           | High (.8) |

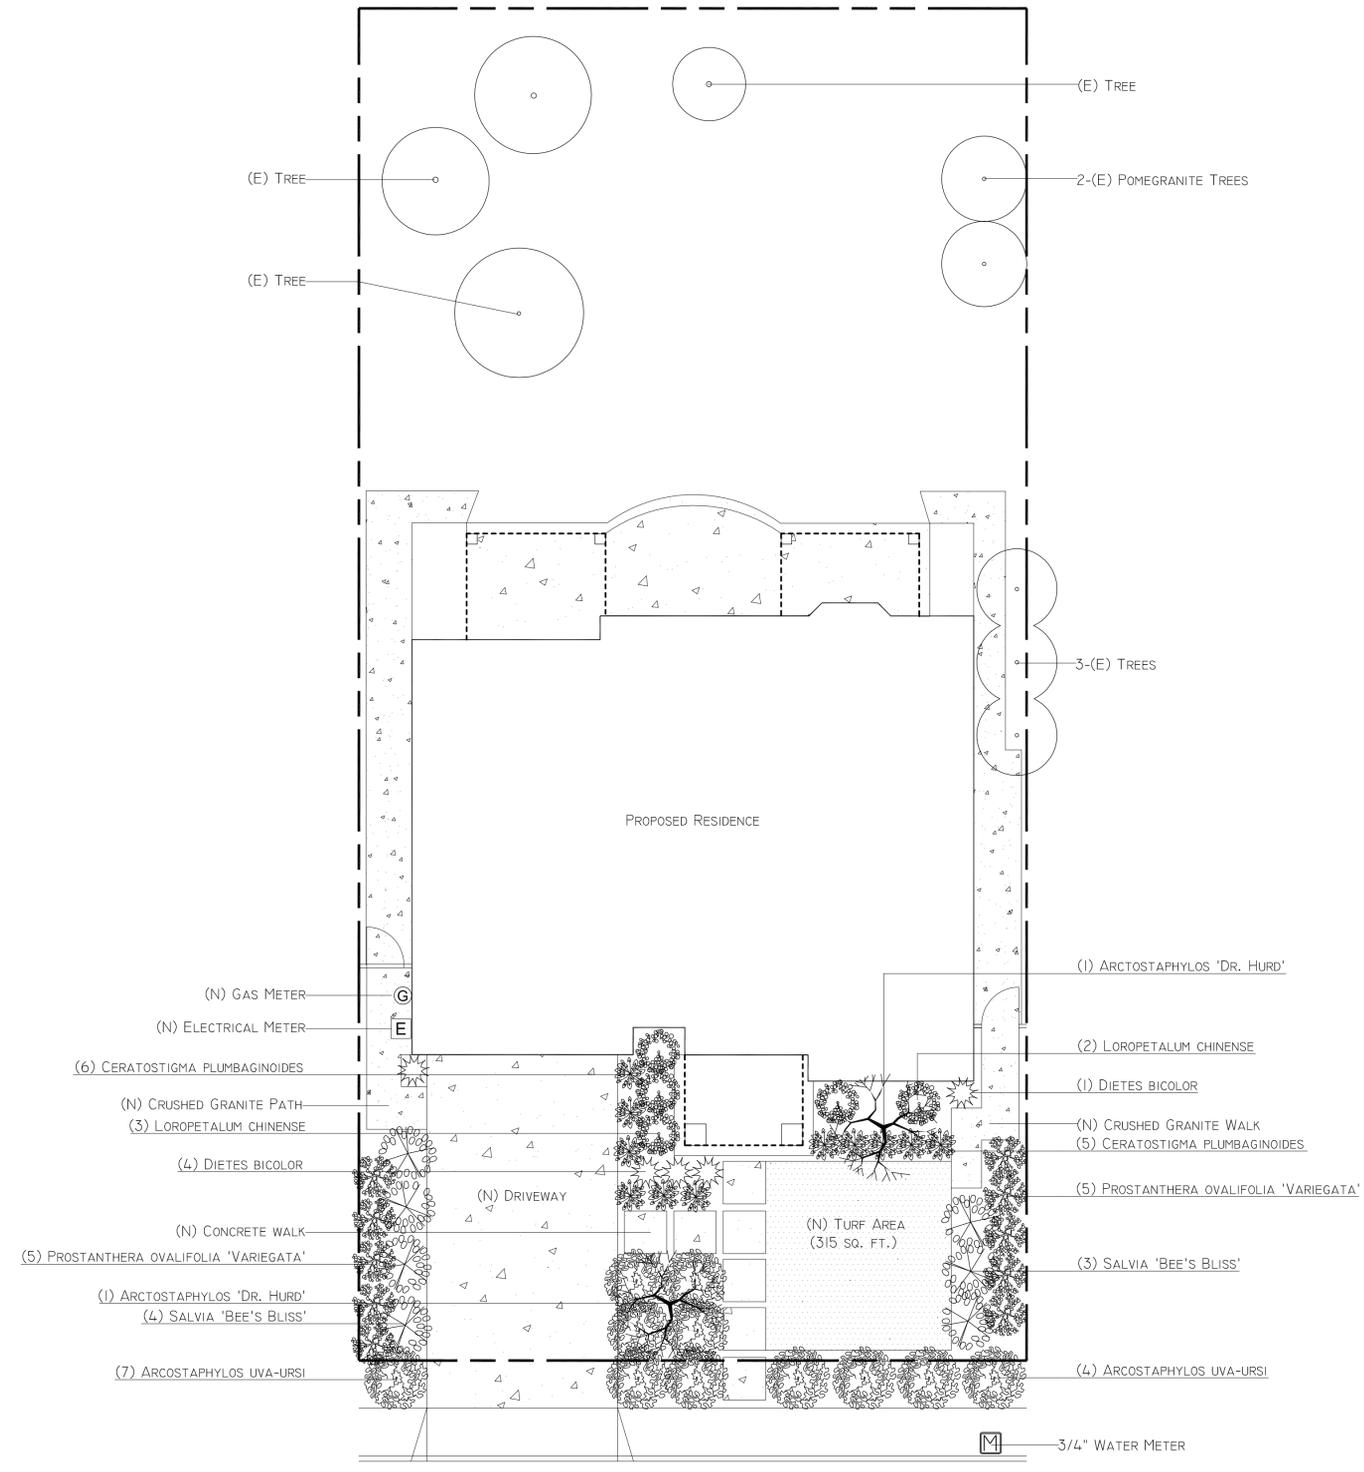


FRONT YARD LANDSCAPE: 1,260 SF  
 TURF AREA: 315 SF (25%)  
 IMPERVIOUS AREA: 460 SF (36.5%)

I AGREE TO COMPLY WITH THE REQUIREMENTS OF THE PRESCRIPTIVE COMPLIANCE OPTION TO THE MWEL0.

*Christina Jung*

All Existing Structural to be removed.

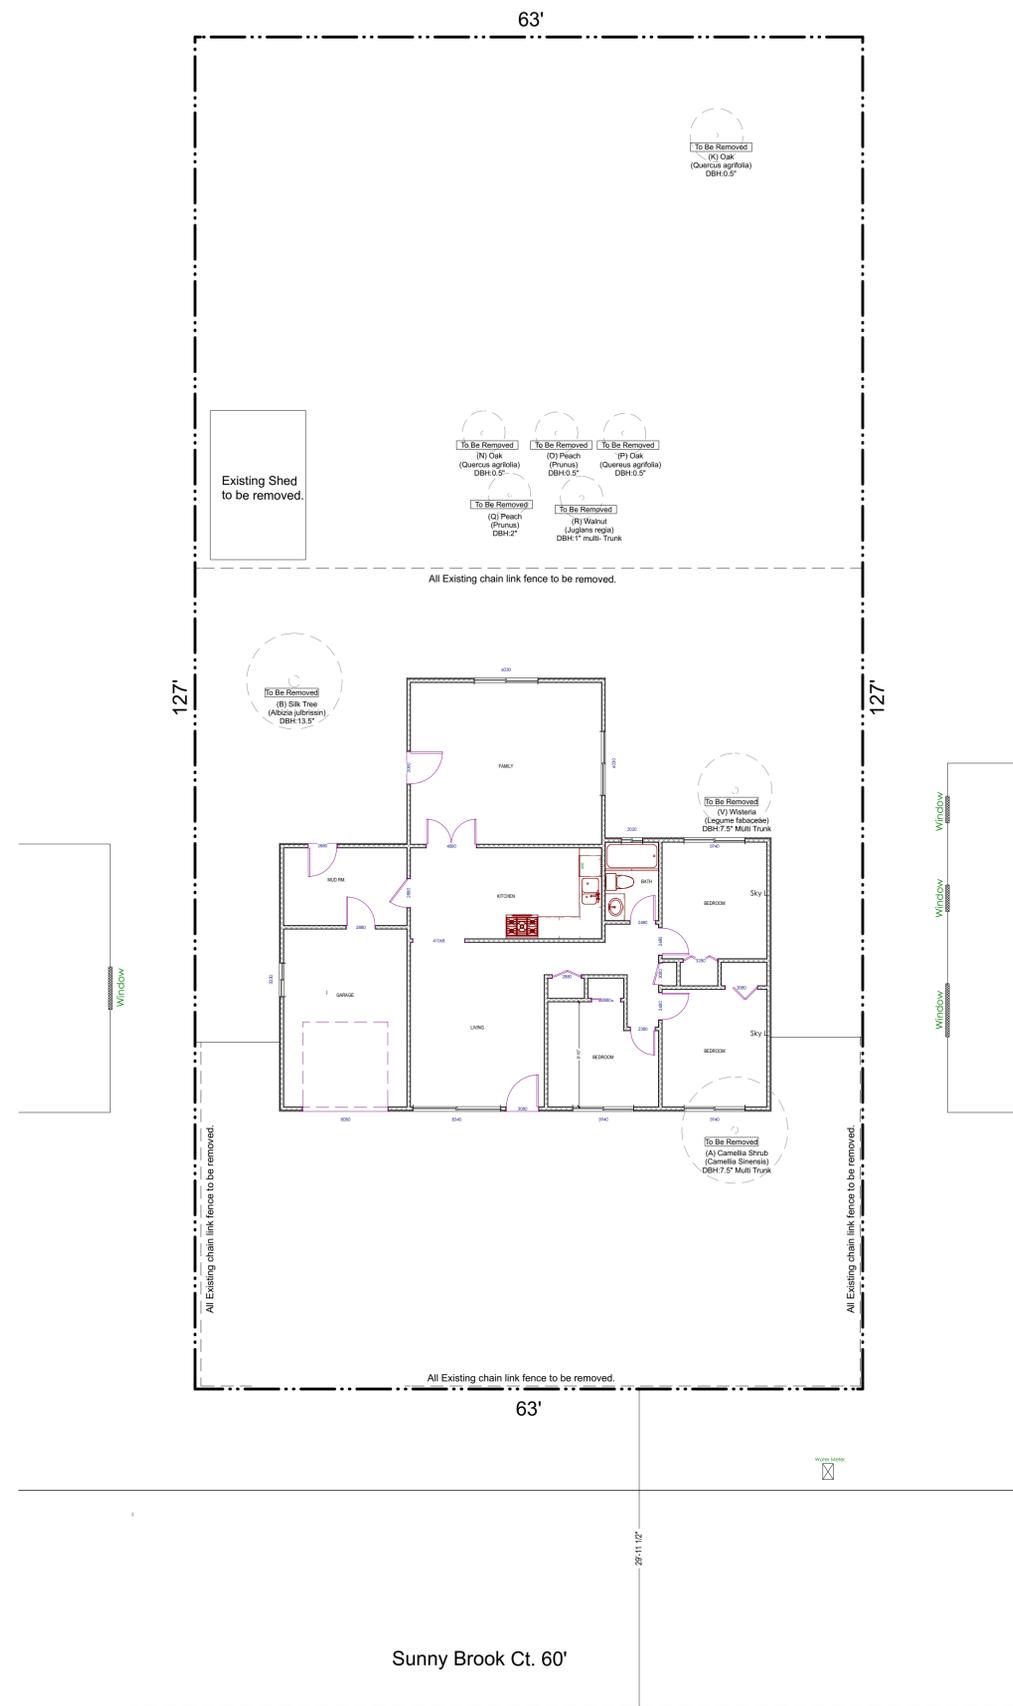

1 DEMOLITION PLAN  
SC: 1/4" = 1'-0"



AMSEIGN

2275 S. BASCOM AVE., SUITE 1406  
CAMPBELL, CA 95008  
Tel: (415) 254-1666  
e-MAIL: office@AMSDesignllp.com

**BASHI'S RESIDENCE**

540 SUNNYBROOK Dr.  
CAMPBELL, CA 95008

REVISION TABLE:

| REVISION DATE | BY |
|---------------|----|
|               |    |
|               |    |
ALL WORK DESCRIBED IN THE DRAWINGS SHALL BE VERIFIED FOR DIMENSION, GRADE, EXTENT AND COMPATIBILITY TO THE EXISTING SITE. ANY DISCREPANCIES AND UNEXPECTED CONDITIONS THAT AFFECT OR CHANGE THE WORK DESCRIBED IN THE CONTRACT DOCUMENTS SHALL BE BROUGHT TO THE AMS DESIGN'S ATTENTION IMMEDIATELY. DO NOT PROCEED WITH THE WORK IN THE AREA OF DISCREPANCIES UNTIL ALL SUCH DISCREPANCIES ARE RESOLVED. IF THE CONTRACTOR CHOOSES TO DO SO HE SHALL BE PRECEEDING AT HIS OWN RISK.

OMISSIONS FROM THE DRAWINGS AND SPECIFICATIONS OR THE MIS-DESCRIPTION OF THE WORK WHICH IS MANIFESTLY NECESSARY TO CARRY OUT THE INTENT OF THE DRAWINGS AND SPECIFICATIONS, OR WHICH IS CUSTOMARILY REFORMED, SHALL NOT RELIEVE THE CONTRACTOR FROM PERFORMING SUCH OMITTED OR MIS-DESCRIBED DETAILS OF THE WORK AS IF FULLY AND COMPLETELY SET FORTH AND DESCRIBED IN THE DRAWINGS AND SPECIFICATIONS.

SITE CONDITIONS: ALL CONTRACTORS AND SUB-CRONTACTORS SHALL VERIFY DIMENSIONS AND CONDITIONS AT THE SITE PRIOR TO COMMENCEMENT OF THEIR WORK. FAILURE TO DO SO SHALL NOT RELEASE THEM FROM THE RESPONSIBILITY OF ESTIMATING THE WORK. IF ANY VARIATION, DISCREPANCY OR OMISSION BETWEEN THE INTENT OF THESE CONTRACT DOCUMENTS AND THE EXISTING CONDITIONS ARE FOUND, THE CONTRACTOR OR SUB-CRONTACTOR SHALL NOTIFY AMS DESIGN IN WRITING AND OBTAIN WRITTEN RESOLUTION FROM AMS DESIGN PRIOR TO PROCEEDING WITH ANY RELATED WORK.

SHEET TITLE:

**DEMOLITION PLAN**

PROJECT ID: D-1608-01  
DATE: OCT. 2016  
SCALE: 1/4" = 1'  
DRAWN BY: A.M.S

SHEET NUMBER:

**AD-01.01**

OWNERSHIP:

THESE PLANS ARE INTENDED ONLY FOR THE ORIGINAL SITE FOR WHICH THEY WERE DESIGNED AND ARE THE PROPERTY OF AMS DESIGN. THESE PLANS ARE PROTECTED UNDER COPYRIGHT LAWS AND MAY NOT BE REVISED OR REPRODUCED IN WHOLE OR IN PART WITHOUT THE EXPRESSED WRITTEN CONSENT OF AMS DESIGN. ANY USE OF THESE PLANS ON OTHER SITES IS PROHIBITED WITHOUT THE CONSENT OF AMS DESIGN. ANY DISCREPANCY DISCOVERED ON THESE PLANS SHALL PRIOR TO COMMENCEMENT OF THE WORK IN QUESTION. ALL WRITTEN DIMENSIONS SHALL TAKE PRECEDENCE OVER SCALED DIMENSIONS.

**BASHI'S  
RESIDENCE**

540 SUNNYBROOK Dr.  
CAMPBELL, CA 95008

REVISION TABLE:

| REVISION | DATE | BY |
|----------|------|----|
|          |      |    |
|          |      |    |
ALL WORK DESCRIBED IN THE DRAWINGS SHALL BE VERIFIED FOR DIMENSION, GRADE, EXTENT AND COMPATIBILITY TO THE EXISTING SITE. ANY DISCREPANCIES AND UNEXPECTED CONDITIONS THAT AFFECT OR CHANGE THE WORK DESCRIBED IN THE CONTRACT DOCUMENTS SHALL BE BROUGHT TO THE AMS DESIGN'S ATTENTION IMMEDIATELY. DO NOT PROCEED WITH THE WORK IN THE AREA OF DISCREPANCIES UNTIL ALL SUCH DISCREPANCIES ARE RESOLVED. IF THE CONTRACTOR CHOOSES TO DO SO HE SHALL BE PRECEEDING AT HIS OWN RISK.

OMISSIONS FROM THE DRAWINGS AND SPECIFICATIONS OR THE MIS-DESCRIPTION OF THE WORK WHICH IS MANIFESTLY NECESSARY TO CARRY OUT THE INTENT OF THE DRAWINGS AND SPECIFICATIONS, OR WHICH IS CUSTOMARILY REFORMED, SHALL NOT RELIEVE THE CONTRACTOR FROM PERFORMING SUCH OMITTED OR MIS-DESCRIBED DETAILS OF THE WORK AS IF FULLY AND COMPLETELY SET FORTH AND DESCRIBED IN THE DRAWINGS AND SPECIFICATIONS.

SITE CONDITIONS: ALL CONTRACTORS AND SUB-CRONTACTORS SHALL VERIFY DIMENSIONS AND CONDITIONS AT THE SITE PRIOR TO COMMENCEMENT OF THEIR WORK. FAILURE TO DO SO SHALL NOT RELEASE THEM FROM THE RESPONSIBILITY OF ESTIMATING THE WORK. IF ANY VARIATION, DISCREPANCY OR OMISSION BETWEEN THE INTENT OF THESE CONTRACT DOCUMENTS AND THE EXISTING CONDITIONS ARE FOUND, THE CONTRACTOR OR SUB-CRONTACTOR SHALL NOTIFY AMS DESIGN IN WRITING AND OBTAIN WRITTEN RESOLUTION FROM AMS DESIGN PRIOR TO PROCEEDING WITH ANY RELATED WORK.

SHEET TITLE:

**EXISTING  
PLAN**


PROJECT ID : D-1608-01  
DATE : OCT.2016  
SCALE : 1/4" = 1'  
DRAWN BY : A.M.S

SHEET NUMBER:

**RA-01.01**

OWNERSHIP:


THESE PLANS ARE INTENDED ONLY FOR THE ORIGINAL SITE FOR WHICH THEY WERE DESIGNED AND ARE THE PROPERTY OF AMS DESIGN. THESE PLANS ARE PROTECTED UNDER COPYRIGHT LAWS AND MAY NOT BE REVISED OR REPRODUCED IN WHOLE OR IN PART WITHOUT THE EXPRESSED WRITTEN CONSENT OF AMS DESIGN. ANY USE OF THESE PLANS ON OTHER SITES IS PROHIBITED WITHOUT THE CONSENT OF AMS DESIGN. ANY DISCREPANCY DISCOVERED ON THESE PLANS SHALL PRIOR TO COMMENCEMENT OF THE WORK IN QUESTION. ALL WRITTEN DIMENSIONS SHALL TAKE PRECEDENCE OVER SCALED DIMENSIONS.

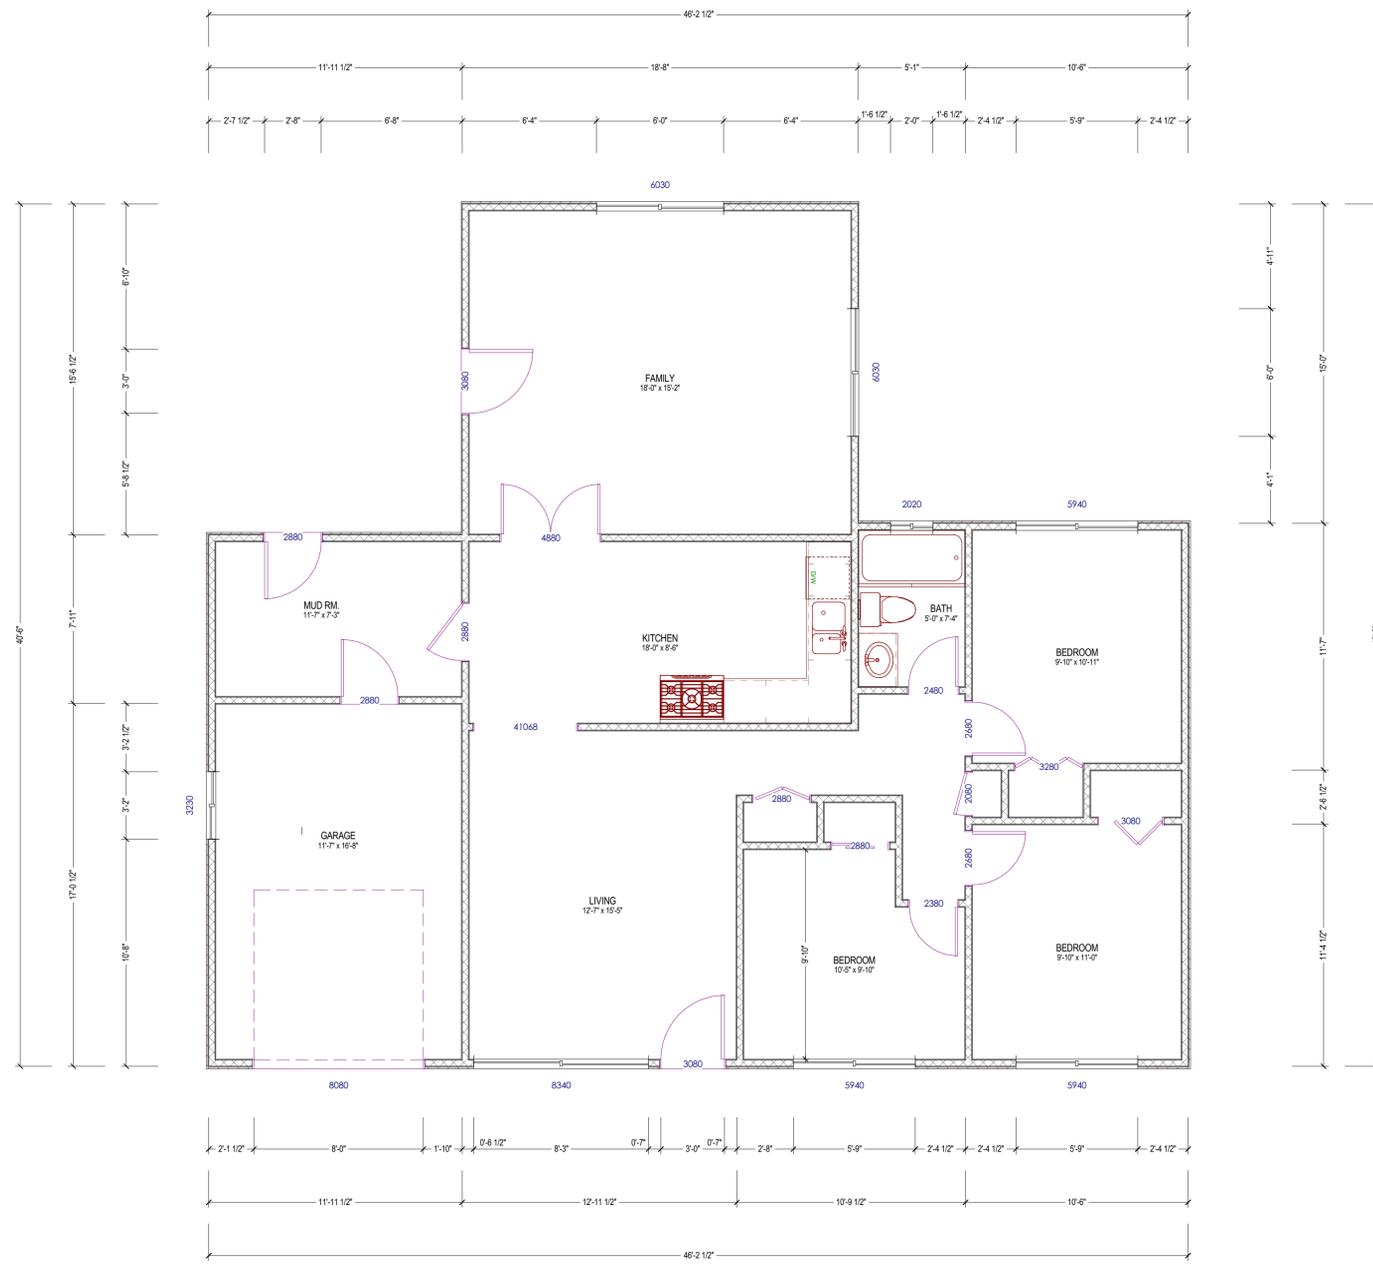

**1** EXISTING FLOOR PLAN  
SC: 1/4" = 1'-0"

**LEGEND:**

EXISTING WALL TO BE REMOVED

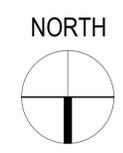



**BASHI'S  
RESIDENCE**

540 SUNNYBROOK Dr.  
CAMPBELL, CA 95008

REVISION TABLE:

| REVISION | REVISION DATE | BY |
|----------|---------------|----|
|          |               |    |
|          |               |    |
ALL WORK DESCRIBED IN THE DRAWINGS SHALL BE VERIFIED FOR DIMENSION, GRADE, EXTENT AND COMPATIBILITY TO THE EXISTING SITE. ANY DISCREPANCIES AND UNEXPECTED CONDITIONS THAT AFFECT OR CHANGE THE WORK DESCRIBED IN THE CONTRACT DOCUMENTS SHALL BE BROUGHT TO THE AMS DESIGN'S ATTENTION IMMEDIATELY. DO NOT PROCEED WITH THE WORK IN THE AREA OF DISCREPANCIES UNTIL ALL SUCH DISCREPANCIES ARE RESOLVED. IF THE CONTRACTOR CHOOSES TO DO SO HE SHALL BE PROCEEDING AT HIS OWN RISK.

OMISSIONS FROM THE DRAWINGS AND SPECIFICATIONS OR THE MIS-DESCRIPTION OF THE WORK WHICH IS MANIFESTLY NECESSARY TO CARRY OUT THE INTENT OF THE DRAWINGS AND SPECIFICATIONS, OR WHICH IS CUSTOMARILY REFORMED, SHALL NOT RELIEVE THE CONTRACTOR FROM PERFORMING SUCH OMITTED OR MIS-DESCRIBED DETAILS OF THE WORK AS IF FULLY AND COMPLETELY SET FORTH AND DESCRIBED IN THE DRAWINGS AND SPECIFICATIONS.

SITE CONDITIONS: ALL CONTRACTORS AND SUB-CRONTACTORS SHALL VERIFY DIMENSIONS AND CONDITIONS AT THE SITE PRIOR TO COMMENCEMENT OF THEIR WORK. FAILURE TO DO SO SHALL NOT RELEASE THEM FROM THE RESPONSIBILITY OF ESTIMATING THE WORK. IF ANY VARIATION, DISCREPANCY OR OMISSION BETWEEN THE INTENT OF THESE CONTRACT DOCUMENTS AND THE EXISTING CONDITIONS ARE FOUND, THE CONTRACTOR OR SUB-CRONTACTOR SHALL NOTIFY AMS DESIGN IN WRITING AND OBTAIN WRITTEN RESOLUTION FROM AMS DESIGN PRIOR TO PROCEEDING WITH ANY RELATED WORK.

SHEET TITLE:

**PROPOSED 1ST  
FLOOR PLAN**

PROJECT ID : D-1608-01  
DATE : OCT.2016  
SCALE : 1/4" = 1'  
DRAWN BY : A.M.S

SHEET NUMBER:

**A-01.02**

OWNERSHIP:

THESE PLANS ARE INTENDED ONLY FOR THE ORIGINAL SITE FOR WHICH THEY WERE DESIGNED AND ARE THE PROPERTY OF AMS DESIGN. THESE PLANS ARE PROTECTED UNDER COPYRIGHT LAWS AND MAY NOT BE REVISED OR REPRODUCED IN WHOLE OR IN PART WITHOUT THE EXPRESSED WRITTEN CONSENT OF AMS DESIGN. ANY USE OF THESE PLANS ON OTHER SITES IS PROHIBITED WITHOUT THE CONSENT OF AMS DESIGN. ANY DISCREPANCY DISCOVERED ON THESE PLANS SHALL PRIOR TO COMMENCEMENT OF THE WORK IN QUESTION. ALL WRITTEN DIMENSIONS SHALL TAKE PRECEDENCE OVER SCALED DIMENSIONS.




**LEGEND:**

NEW CONSTRUCTION WALL



**1** PROPOSED 1ST FLOOR PLAN  
SC: 1/4" = 1'-0"

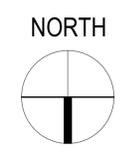

| REVISION | DATE | BY |
|----------|------|----|
|          |      |    |
|          |      |    |
ALL WORK DESCRIBED IN THE DRAWINGS SHALL BE VERIFIED FOR DIMENSION, GRADE, EXTENT AND COMPATIBILITY TO THE EXISTING SITE. ANY DISCREPANCIES AND UNEXPECTED CONDITIONS THAT AFFECT OR CHANGE THE WORK DESCRIBED IN THE CONTRACT DOCUMENTS SHALL BE BROUGHT TO THE AMS DESIGN'S ATTENTION IMMEDIATELY. DO NOT PROCEED WITH THE WORK IN THE AREA OF DISCREPANCIES UNTIL ALL SUCH DISCREPANCIES ARE RESOLVED. IF THE CONTRACTOR CHOOSES TO DO SO HE SHALL BE PRECEEDING AT HIS OWN RISK.

OMISSIONS FROM THE DRAWINGS AND SPECIFICATIONS OR THE MIS-DESCRIPTION OF THE WORK WHICH IS MANIFESTLY NECESSARY TO CARRY OUT THE INTENT OF THE DRAWINGS AND SPECIFICATIONS, OR WHICH IS CUSTOMARILY REFORMED, SHALL NOT RELIEVE THE CONTRACTOR FROM PERFORMING SUCH OMITTED OR MIS-DESCRIBED DETAILS OF THE WORK AS IF FULLY AND COMPLETELY SET FORTH AND DESCRIBED IN THE DRAWINGS AND SPECIFICATIONS.

SITE CONDITIONS: ALL CONTRACTORS AND SUB-CRONTACTORS SHALL VERIFY DIMENSIONS AND CONDITIONS AT THE SITE PRIOR TO COMMENCEMENT OF THEIR WORK. FAILURE TO DO SO SHALL NOT RELEASE THEM FROM THE RESPONSIBILITY OF ESTIMATING THE WORK. IF ANY VARIATION, DISCREPANCY OR OMISSION BETWEEN THE INTENT OF THESE CONTRACT DOCUMENTS AND THE EXISTING CONDITIONS ARE FOUND, THE CONTRACTOR OR SUB-CRONTACTOR SHALL NOTIFY AMS DESIGN IN WRITING AND OBTAIN WRITTEN RESOLUTION FROM AMS DESIGN PRIOR TO PROCEEDING WITH ANY RELATED WORK.

SHEET TITLE:

**PROPOSED 2ND FLOOR PLAN**

PROJECT ID: D-1608-01  
DATE: OCT.2016  
SCALE: 1/4" = 1'  
DRAWN BY: A.M.S

SHEET NUMBER:





**A-01.03**

OWNERSHIP:  
THESE PLANS ARE INTENDED ONLY FOR THE ORIGINAL SITE FOR WHICH THEY WERE DESIGNED AND ARE THE PROPERTY OF AMS DESIGN. THESE PLANS ARE PROTECTED UNDER COPYRIGHT LAWS AND MAY NOT BE REPRODUCED OR REPRODUCED IN WHOLE OR IN PART WITHOUT THE EXPRESSED WRITTEN CONSENT OF AMS DESIGN. ANY USE OF THESE PLANS ON OTHER SITES IS PROHIBITED WITHOUT THE CONSENT OF AMS DESIGN. ANY DISCREPANCY DISCOVERED ON THESE PLANS SHALL PRIOR TO COMMENCEMENT OF THE WORK IN QUESTION. ALL WRITTEN DIMENSIONS SHALL TAKE PRECEDENCE OVER SCALED DIMENSIONS.

**FLOOR AREA DIAGRAM(PROPOSED PLAN):**


SCALE: 1/8" : 1'

| FLOORS                     | SPACES | SIZE             | AREAS (SQF) | TOTAL       |
|----------------------------|--------|------------------|-------------|-------------|
| 2ND FLOOR                  | A      | 29'-7" X 18'-0"  | 532         | 1423        |
|                            | B      | 13'-1" X 25'-9"  | 337         |             |
|                            | C      | 11'-4" X 16'-2"  | 183         |             |
|                            | D      | 17'-6" X 17'-9"  | 310         |             |
|                            | E      | 12'-1" X 1'-5"   | 17          |             |
|                            | F      | 11'-3" X 3'-11"  | 44          |             |
| 1ST FLOOR                  | G      | 27'-3" X 17'-7"  | 479         | 1745        |
|                            | H      | -                | 8           |             |
|                            | I      | 8'-0" X 20'-7"   | 165         |             |
|                            | J      | 17'-9" X 18'-4"  | 325         |             |
|                            | K      | 15'-8" X 26'-1"  | 407         |             |
|                            | L      | 11'-7" X 23'-8"  | 274         |             |
| GARAGE                     | N      | 20'-11" X 20'-8" | 432         | 432         |
| <b>TOTAL BUILDING AREA</b> |        |                  |             | <b>3600</b> |

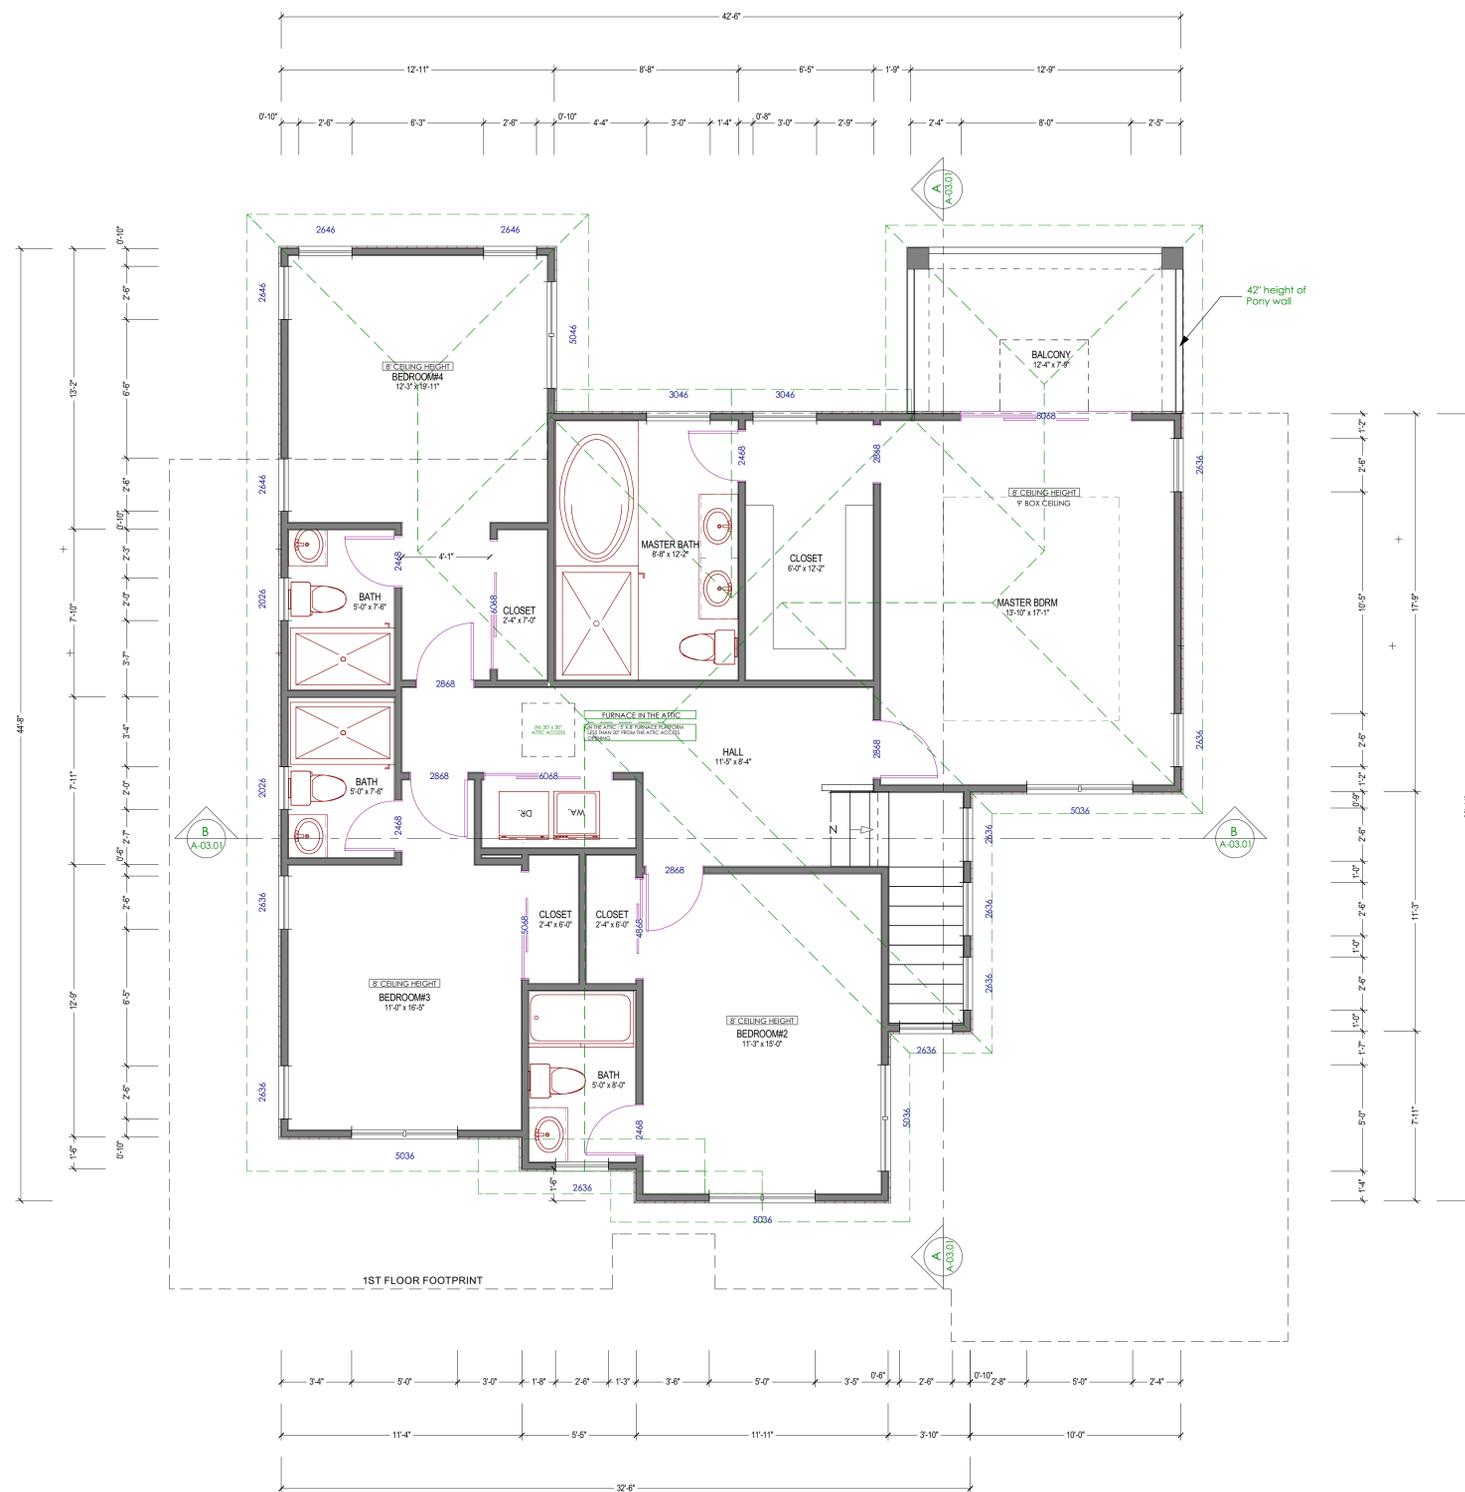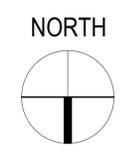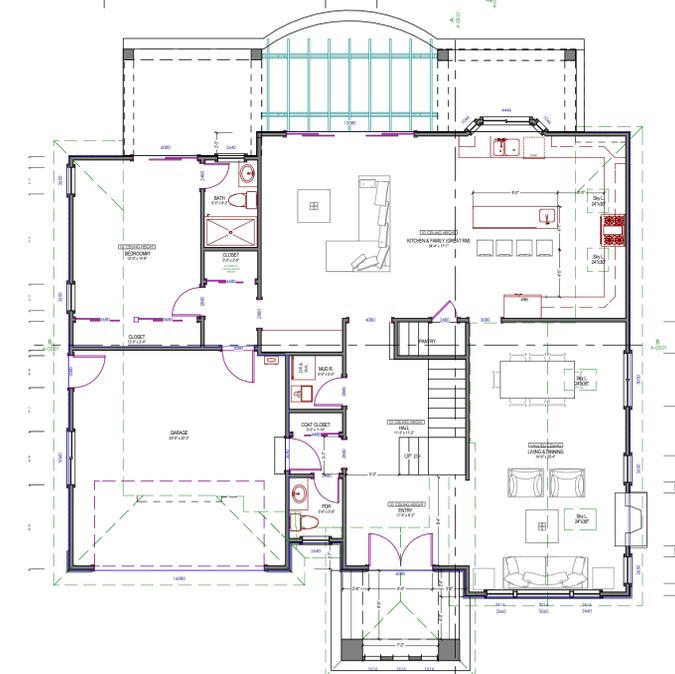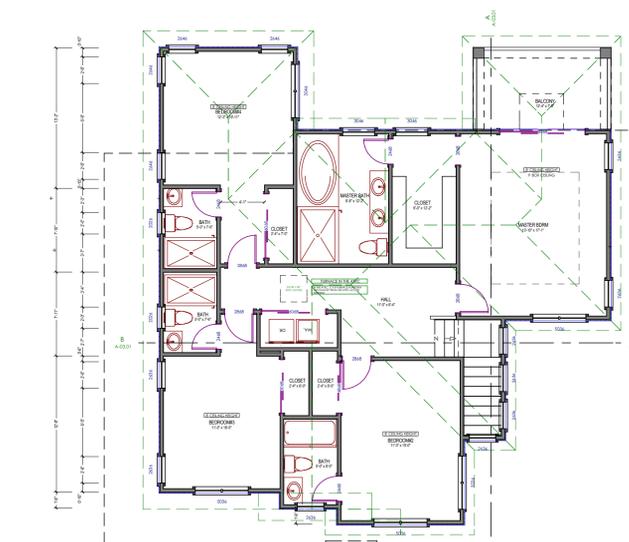

**1 PROPOSED 2ND FLOOR PLAN**  
SC: 1/4" = 1'-0"

**LEGEND:**

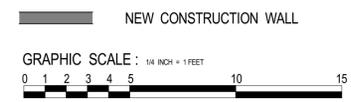

**BASHI'S  
RESIDENCE**

540 SUNNYBROOK Dr.  
CAMPBELL, CA 95008

REVISION TABLE:

| REVISION | REVISION DATE | BY |
|----------|---------------|----|
|          |               |    |
|          |               |    |
ALL WORK DESCRIBED IN THE DRAWINGS SHALL BE VERIFIED FOR DIMENSION, GRADE, EXTENT AND COMPATIBILITY TO THE EXISTING SITE. ANY DISCREPANCIES AND UNEXPECTED CONDITIONS THAT AFFECT OR CHANGE THE WORK DESCRIBED IN THE CONTRACT DOCUMENTS SHALL BE BROUGHT TO THE AMS DESIGN'S ATTENTION IMMEDIATELY. DO NOT PROCEED WITH THE WORK IN THE AREA OF DISCREPANCIES UNTIL ALL SUCH DISCREPANCIES ARE RESOLVED. IF THE CONTRACTOR CHOOSES TO DO SO HE SHALL BE PROCEEDING AT HIS OWN RISK.

OMISSIONS FROM THE DRAWINGS AND SPECIFICATIONS OR THE MIS-DESCRIPTION OF THE WORK WHICH IS MANIFESTLY NECESSARY TO CARRY OUT THE INTENT OF THE DRAWINGS AND SPECIFICATIONS, OR WHICH IS CUSTOMARILY REFORMED, SHALL NOT RELIEVE THE CONTRACTOR FROM PERFORMING SUCH OMITTED OR MIS-DESCRIBED DETAILS OF THE WORK AS IF FULLY AND COMPLETELY SET FORTH AND DESCRIBED IN THE DRAWINGS AND SPECIFICATIONS.

SITE CONDITIONS: ALL CONTRACTORS AND SUB-CRONTACTORS SHALL VERIFY DIMENSIONS AND CONDITIONS AT THE SITE PRIOR TO COMMENCEMENT OF THEIR WORK. FAILURE TO DO SO SHALL NOT RELEASE THEM FROM THE RESPONSIBILITY OF ESTIMATING THE WORK. IF ANY VARIATION, DISCREPANCY OR OMISSION BETWEEN THE INTENT OF THESE CONTRACT DOCUMENTS AND THE EXISTING CONDITIONS ARE FOUND, THE CONTRACTOR OR SUB-CRONTACTOR SHALL NOTIFY AMS DESIGN IN WRITING AND OBTAIN WRITTEN RESOLUTION FROM AMS DESIGN PRIOR TO PROCEEDING WITH ANY RELATED WORK.

SHEET TITLE:

**PROPOSED  
ELEVATIONS**

PROJECT ID: D-1608-01  
DATE: OCT.2016  
SCALE:  
DRAWN BY: A.M.S

SHEET NUMBER:


**A-02.01**

OWNERSHIP:  
THESE PLANS ARE INTENDED ONLY FOR THE ORIGINAL SITE FOR WHICH THEY WERE DESIGNED AND ARE THE PROPERTY OF AMS DESIGN. THESE PLANS ARE PROTECTED UNDER COPYRIGHT LAWS AND MAY NOT BE REVISED OR REPRODUCED IN WHOLE OR IN PART WITHOUT THE EXPRESSED WRITTEN CONSENT OF AMS DESIGN. ANY USE OF THESE PLANS ON OTHER SITES IS PROHIBITED WITHOUT THE CONSENT OF AMS DESIGN. ANY DISCREPANCY DISCOVERED ON THESE PLANS SHALL PRIOR TO COMMENCEMENT OF THE WORK IN QUESTION. ALL WRITTEN DIMENSIONS SHALL TAKE PRECEDENCE OVER SCALED DIMENSIONS.



**1 PROPOSED FRONT ELEVATION**

SC : 1/4" = 1'-0"

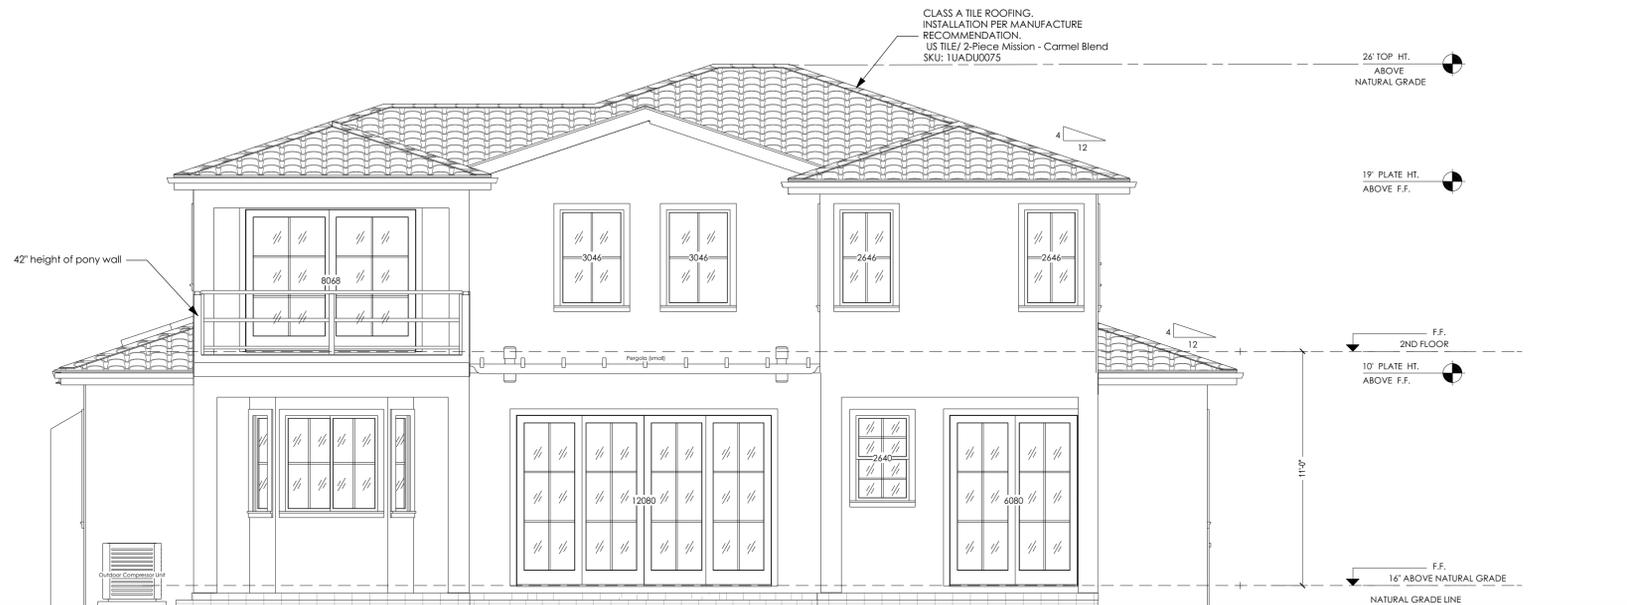

**2 PROPOSED REAR ELEVATION**

SC : 1/4" = 1'-0"

**BASHI'S  
RESIDENCE**

540 SUNNYBROOK Dr.  
CAMPBELL, CA 95008

REVISION TABLE:

| REVISION DATE | BY |
|---------------|----|
|               |    |
|               |    |
ALL WORK DESCRIBED IN THE DRAWINGS SHALL BE VERIFIED FOR DIMENSION, GRADE, EXTENT AND COMPATIBILITY TO THE EXISTING SITE. ANY DISCREPANCIES AND UNEXPECTED CONDITIONS THAT AFFECT OR CHANGE THE WORK DESCRIBED IN THE CONTRACT DOCUMENTS SHALL BE BROUGHT TO THE AMS DESIGN'S ATTENTION IMMEDIATELY. DO NOT PROCEED WITH THE WORK IN THE AREA OF DISCREPANCIES UNTIL ALL SUCH DISCREPANCIES ARE RESOLVED. IF THE CONTRACTOR CHOOSES TO DO SO HE SHALL BE PROCEEDING AT HIS OWN RISK.

OMISSIONS FROM THE DRAWINGS AND SPECIFICATIONS OR THE MIS-DESCRIPTION OF THE WORK WHICH IS MANIFESTLY NECESSARY TO CARRY OUT THE INTENT OF THE DRAWINGS AND SPECIFICATIONS, OR WHICH IS CUSTOMARILY REFORMED, SHALL NOT RELIEVE THE CONTRACTOR FROM PERFORMING SUCH OMITTED OR MIS-DESCRIBED DETAILS OF THE WORK AS IF FULLY AND COMPLETELY SET FORTH AND DESCRIBED IN THE DRAWINGS AND SPECIFICATIONS.

SITE CONDITIONS: ALL CONTRACTORS AND SUB-CRONTACTORS SHALL VERIFY DIMENSIONS AND CONDITIONS AT THE SITE PRIOR TO COMMENCEMENT OF THEIR WORK. FAILURE TO DO SO SHALL NOT RELEASE THEM FROM THE RESPONSIBILITY OF ESTIMATING THE WORK. IF ANY VARIATION, DISCREPANCY OR OMISSION BETWEEN THE INTENT OF THESE CONTRACT DOCUMENTS AND THE EXISTING CONDITIONS ARE FOUND, THE CONTRACTOR OR SUB-CRONTACTOR SHALL NOTIFY AMS DESIGN IN WRITING AND OBTAIN WRITTEN RESOLUTION FROM AMS DESIGN PRIOR TO PROCEEDING WITH ANY RELATED WORK.

SHEET TITLE:


**PROPOSED  
ELEVATIONS**

PROJECT ID: D-1608-01  
DATE: OCT.2016  
SCALE: 1/4" = 1'  
DRAWN BY: A.M.S

SHEET NUMBER:

**A-02.02**

OWNERSHIP:  
THESE PLANS ARE INTENDED ONLY FOR THE ORIGINAL SITE FOR WHICH THEY WERE DESIGNED AND ARE THE PROPERTY OF AMS DESIGN. THESE PLANS ARE PROTECTED UNDER COPYRIGHT LAWS AND MAY NOT BE REVISED OR REPRODUCED IN WHOLE OR IN PART WITHOUT THE EXPRESSED WRITTEN CONSENT OF AMS DESIGN. ANY USE OF THESE PLANS ON OTHER SITES IS PROHIBITED WITHOUT THE CONSENT OF AMS DESIGN. ANY DISCREPANCY DISCOVERED ON THESE PLANS SHALL PRIOR TO COMMENCEMENT OF THE WORK IN QUESTION. ALL WRITTEN DIMENSIONS SHALL TAKE PRECEDENCE OVER SCALED DIMENSIONS.

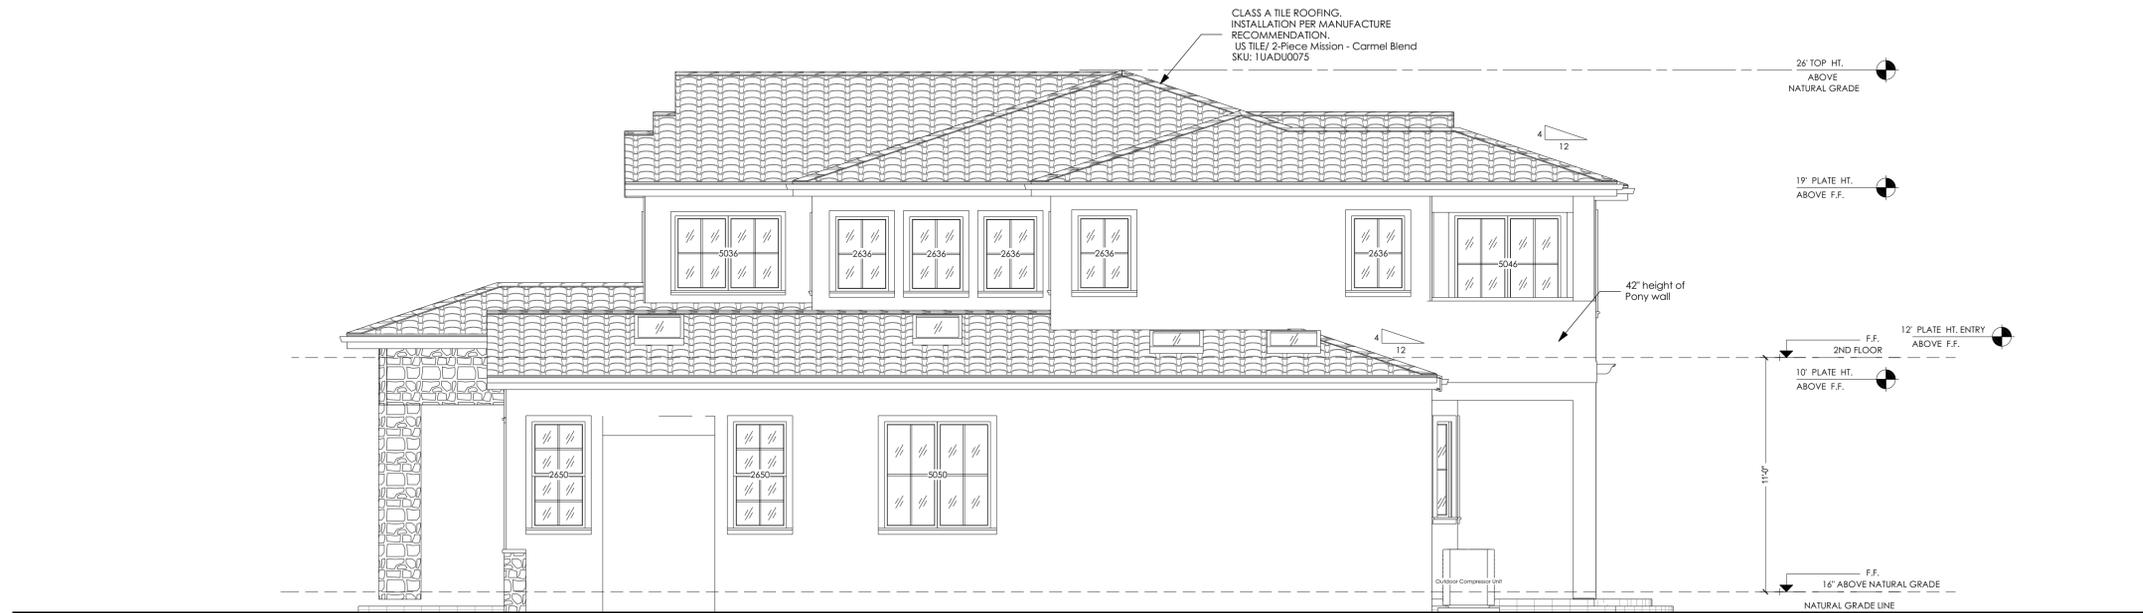

**1 PROPOSED RIGHT ELEVATION**

SC: 1/4" = 1'-0"



**2 PROPOSED LEFT ELEVATION**

SC: 1/4" = 1'-0"

**BASHI'S RESIDENCE**

540 SUNNYBROOK Dr.  
CAMPBELL, CA 95008

REVISION TABLE:

| REVISION DATE | BY |
|---------------|----|
|               |    |
|               |    |
ALL WORK DESCRIBED IN THE DRAWINGS SHALL BE VERIFIED FOR DIMENSION, GRADE, EXTENT AND COMPATIBILITY TO THE EXISTING SITE. ANY DISCREPANCIES AND UNEXPECTED CONDITIONS THAT AFFECT OR CHANGE THE WORK DESCRIBED IN THE CONTRACT DOCUMENTS SHALL BE BROUGHT TO THE AMS DESIGN'S ATTENTION IMMEDIATELY. DO NOT PROCEED WITH THE WORK IN THE AREA OF DISCREPANCIES UNTIL ALL SUCH DISCREPANCIES ARE RESOLVED. IF THE CONTRACTOR CHOOSES TO DO SO HE SHALL BE PROCEEDING AT HIS OWN RISK.

OMISSIONS FROM THE DRAWINGS AND SPECIFICATIONS OR THE MIS-DESCRIPTION OF THE WORK WHICH IS MANIFESTLY NECESSARY TO CARRY OUT THE INTENT OF THE DRAWINGS AND SPECIFICATIONS, OR WHICH IS CUSTOMARILY REFORMED, SHALL NOT RELIEVE THE CONTRACTOR FROM PERFORMING SUCH OMITTED OR MIS-DESCRIBED DETAILS OF THE WORK AS IF FULLY AND COMPLETELY SET FORTH AND DESCRIBED IN THE DRAWINGS AND SPECIFICATIONS.

SITE CONDITIONS: ALL CONTRACTORS AND SUB-CRONTACTORS SHALL VERIFY DIMENSIONS AND CONDITIONS AT THE SITE PRIOR TO COMMENCEMENT OF THEIR WORK. FAILURE TO DO SO SHALL NOT RELEASE THEM FROM THE RESPONSIBILITY OF ESTIMATING THE WORK. IF ANY VARIATION, DISCREPANCY OR OMISSION BETWEEN THE INTENT OF THESE CONTRACT DOCUMENTS AND THE EXISTING CONDITIONS ARE FOUND, THE CONTRACTOR OR SUB-CRONTACTOR SHALL NOTIFY AMS DESIGN IN WRITING AND OBTAIN WRITTEN RESOLUTION FROM AMS DESIGN PRIOR TO PROCEEDING WITH ANY RELATED WORK.

SHEET TITLE:


**SECTIONS and STREETScape ELEVATION**

PROJECT ID : D-1608-01  
DATE : OCT.2016  
SCALE : 1/4" = 1'  
DRAWN BY : A.M.S


SHEET NUMBER:

**A-03.01**

OWNERSHIP: THESE PLANS ARE INTENDED ONLY FOR THE ORIGINAL SITE FOR WHICH THEY WERE DESIGNED AND ARE THE PROPERTY OF AMS DESIGN. THESE PLANS ARE PROTECTED UNDER COPYRIGHT LAWS AND MAY NOT BE REVISED OR REPRODUCED IN WHOLE OR IN PART WITHOUT THE EXPRESSED WRITTEN CONSENT OF AMS DESIGN. ANY USE OF THESE PLANS ON OTHER SITES IS PROHIBITED WITHOUT THE CONSENT OF AMS DESIGN. ANY DISCREPANCY DISCOVERED ON THESE PLANS SHALL PRIOR TO COMMENCEMENT OF THE WORK IN QUESTION. ALL WRITTEN DIMENSIONS SHALL TAKE PRECEDENCE OVER SCALED DIMENSIONS.

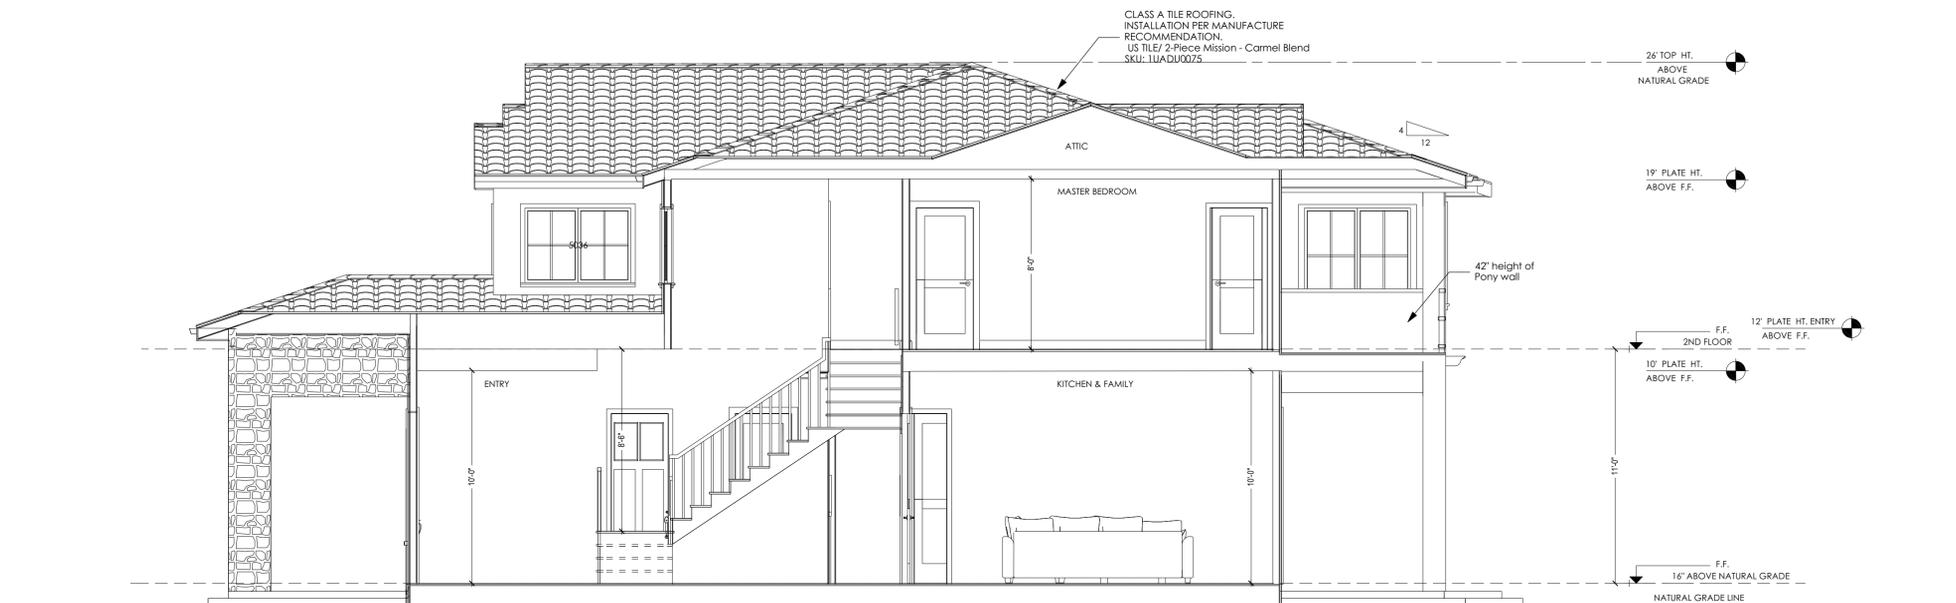

1 A - A CROSS SECTION  
SC: 1/4" = 1'-0"

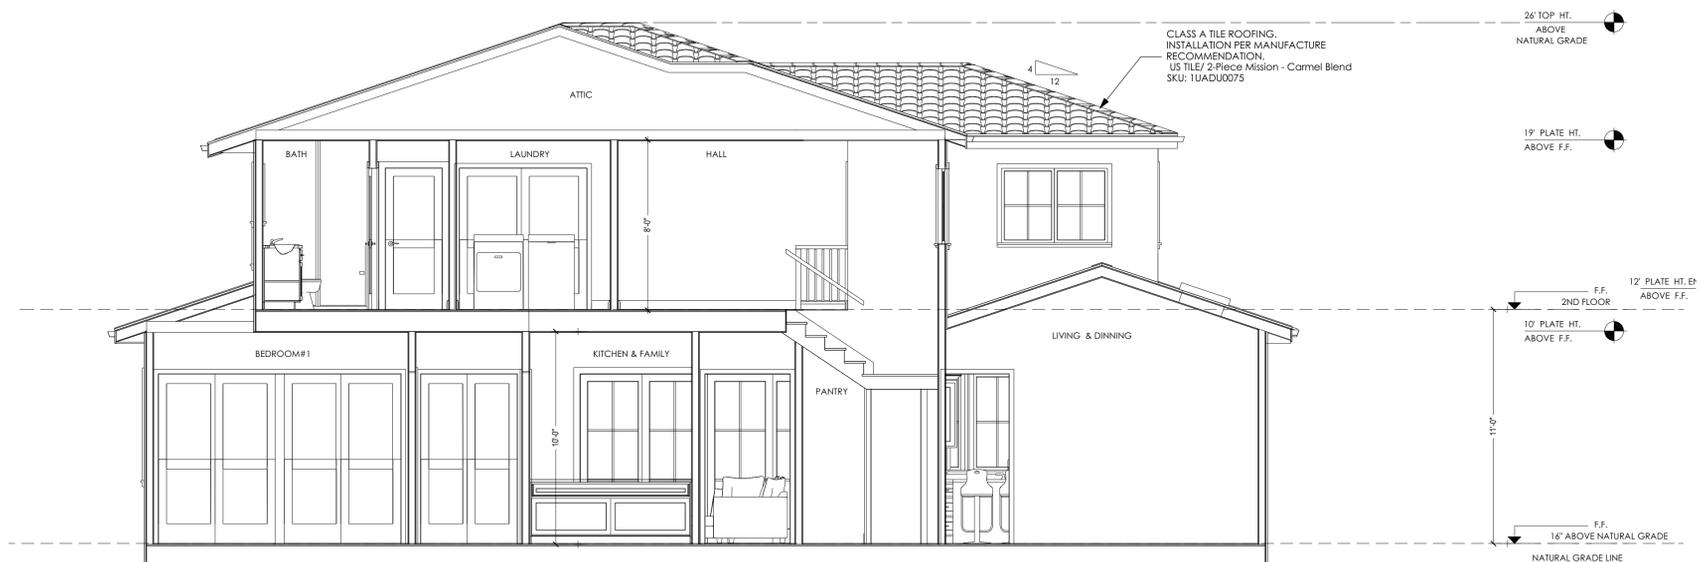

2 B - B CROSS SECTION  
SC: 1/4" = 1'-0"



3 STREETScape ELEVATION



**BASHI'S  
RESIDENCE**

540 SUNNYBROOK Dr.  
CAMPBELL, CA 95008

REVISION TABLE:

| REVISION | REVISION DATE | BY |
|----------|---------------|----|
|          |               |    |
|          |               |    |
ALL WORK DESCRIBED IN THE DRAWINGS SHALL BE VERIFIED FOR DIMENSION, GRADE, EXTENT AND COMPATIBILITY TO THE EXISTING SITE. ANY DISCREPANCIES AND UNEXPECTED CONDITIONS THAT AFFECT OR CHANGE THE WORK DESCRIBED IN THE CONTRACT DOCUMENTS SHALL BE BROUGHT TO THE AMS DESIGN'S ATTENTION IMMEDIATELY. DO NOT PROCEED WITH THE WORK IN THE AREA OF DISCREPANCIES UNTIL ALL SUCH DISCREPANCIES ARE RESOLVED. IF THE CONTRACTOR CHOOSES TO DO SO HE SHALL BE PROCEEDING AT HIS OWN RISK.

OMISSIONS FROM THE DRAWINGS AND SPECIFICATIONS OR THE MIS-DESCRIPTION OF THE WORK WHICH IS MANIFESTLY NECESSARY TO CARRY OUT THE INTENT OF THE DRAWINGS AND SPECIFICATIONS, OR WHICH IS CUSTOMARILY REFORMED, SHALL NOT RELIEVE THE CONTRACTOR FROM PERFORMING SUCH OMITTED OR MIS-DESCRIBED DETAILS OF THE WORK AS IF FULLY AND COMPLETELY SET FORTH AND DESCRIBED IN THE DRAWINGS AND SPECIFICATIONS.

SITE CONDITIONS: ALL CONTRACTORS AND SUB-CRONTACTORS SHALL VERIFY DIMENSIONS AND CONDITIONS AT THE SITE PRIOR TO COMMENCEMENT OF THEIR WORK. FAILURE TO DO SO SHALL NOT RELEASE THEM FROM THE RESPONSIBILITY OF ESTIMATING THE WORK. IF ANY VARIATION, DISCREPANCY OR OMISSION BETWEEN THE INTENT OF THESE CONTRACT DOCUMENTS AND THE EXISTING CONDITIONS ARE FOUND, THE CONTRACTOR OR SUB-CRONTACTOR SHALL NOTIFY AMS DESIGN IN WRITING AND OBTAIN WRITTEN RESOLUTION FROM AMS DESIGN PRIOR TO PROCEEDING WITH ANY RELATED WORK.

SHEET TITLE:

**PROPOSED  
ELEVATIONS**

PROJECT ID: D-1608-01  
DATE: OCT.2016  
SCALE:  
DRAWN BY: A.M.S

SHEET NUMBER:


**A-02.01**

OWNERSHIP:  
THESE PLANS ARE INTENDED ONLY FOR THE ORIGINAL SITE FOR WHICH THEY WERE DESIGNED AND ARE THE PROPERTY OF AMS DESIGN. THESE PLANS ARE PROTECTED UNDER COPYRIGHT LAWS AND MAY NOT BE REVISED OR REPRODUCED IN WHOLE OR IN PART WITHOUT THE EXPRESSED WRITTEN CONSENT OF AMS DESIGN. ANY USE OF THESE PLANS ON OTHER SITES IS PROHIBITED WITHOUT THE CONSENT OF AMS DESIGN. ANY DISCREPANCY DISCOVERED ON THESE PLANS SHALL PRIOR TO COMMENCEMENT OF THE WORK IN QUESTION. ALL WRITTEN DIMENSIONS SHALL TAKE PRECEDENCE OVER SCALED DIMENSIONS.



**1 PROPOSED FRONT ELEVATION**

SC: 1/4" = 1'-0"

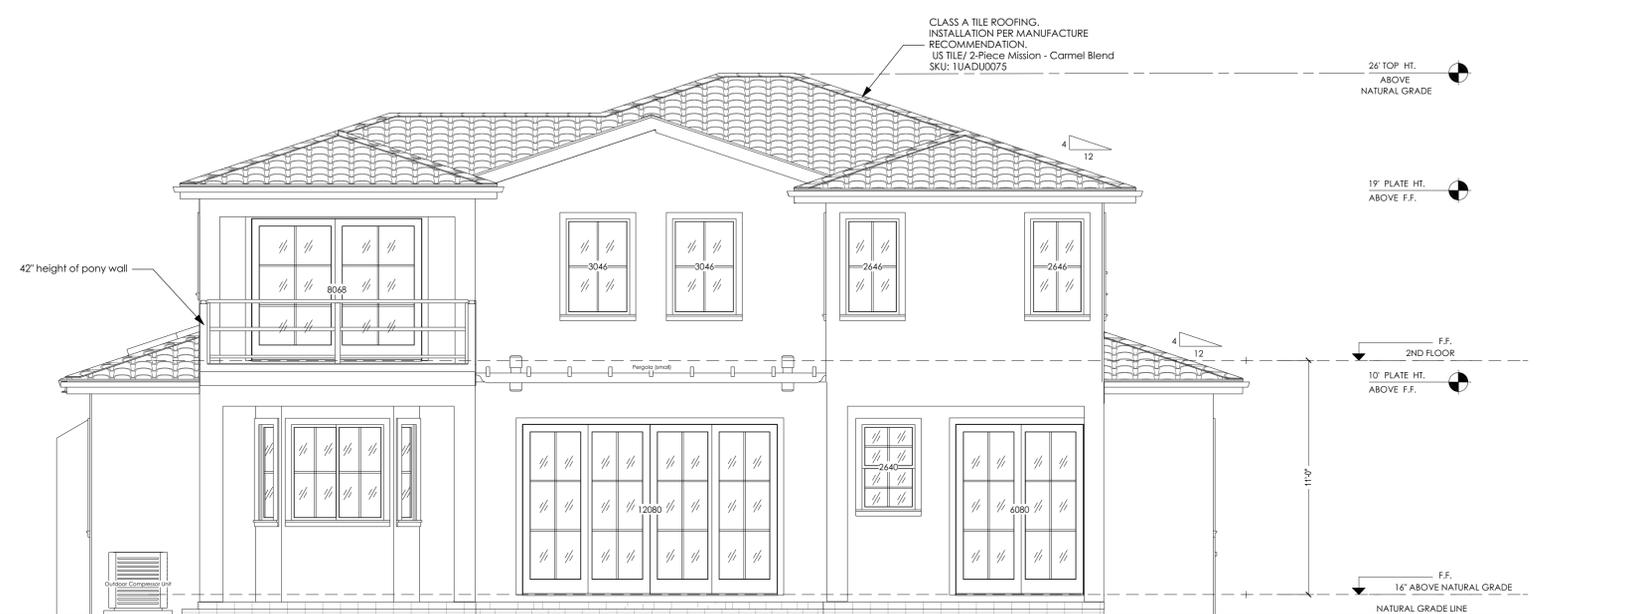

**2 PROPOSED REAR ELEVATION**

SC: 1/4" = 1'-0"

**BASHI'S  
RESIDENCE**

540 SUNNYBROOK Dr.  
CAMPBELL, CA 95008

REVISION TABLE:

| REVISION DATE | BY |
|---------------|----|
|               |    |
|               |    |
ALL WORK DESCRIBED IN THE DRAWINGS SHALL BE VERIFIED FOR DIMENSION, GRADE, EXTENT AND COMPATIBILITY TO THE EXISTING SITE. ANY DISCREPANCIES AND UNEXPECTED CONDITIONS THAT AFFECT OR CHANGE THE WORK DESCRIBED IN THE CONTRACT DOCUMENTS SHALL BE BROUGHT TO THE AMS DESIGN'S ATTENTION IMMEDIATELY. DO NOT PROCEED WITH THE WORK IN THE AREA OF DISCREPANCIES UNTIL ALL SUCH DISCREPANCIES ARE RESOLVED. IF THE CONTRACTOR CHOOSES TO DO SO HE SHALL BE PROCEEDING AT HIS OWN RISK.

OMISSIONS FROM THE DRAWINGS AND SPECIFICATIONS OR THE MIS-DESCRIPTION OF THE WORK WHICH IS MANIFESTLY NECESSARY TO CARRY OUT THE INTENT OF THE DRAWINGS AND SPECIFICATIONS, OR WHICH IS CUSTOMARILY REFORMED, SHALL NOT RELIEVE THE CONTRACTOR FROM PERFORMING SUCH OMITTED OR MIS-DESCRIBED DETAILS OF THE WORK AS IF FULLY AND COMPLETELY SET FORTH AND DESCRIBED IN THE DRAWINGS AND SPECIFICATIONS.

SITE CONDITIONS: ALL CONTRACTORS AND SUB-CRONTACTORS SHALL VERIFY DIMENSIONS AND CONDITIONS AT THE SITE PRIOR TO COMMENCEMENT OF THEIR WORK. FAILURE TO DO SO SHALL NOT RELEASE THEM FROM THE RESPONSIBILITY OF ESTIMATING THE WORK. IF ANY VARIATION, DISCREPANCY OR OMISSION BETWEEN THE INTENT OF THESE CONTRACT DOCUMENTS AND THE EXISTING CONDITIONS ARE FOUND, THE CONTRACTOR OR SUB-CRONTACTOR SHALL NOTIFY AMS DESIGN IN WRITING AND OBTAIN WRITTEN RESOLUTION FROM AMS DESIGN PRIOR TO PROCEEDING WITH ANY RELATED WORK.

SHEET TITLE:


**PROPOSED  
ELEVATIONS**

PROJECT ID: D-1608-01  
DATE: OCT.2016  
SCALE: 1/4" = 1'  
DRAWN BY: A.M.S

SHEET NUMBER:

**A-02.02**

OWNERSHIP:  
THESE PLANS ARE INTENDED ONLY FOR THE ORIGINAL SITE FOR WHICH THEY WERE DESIGNED AND ARE THE PROPERTY OF AMS DESIGN. THESE PLANS ARE PROTECTED UNDER COPYRIGHT LAWS AND MAY NOT BE REVISED OR REPRODUCED IN WHOLE OR IN PART WITHOUT THE EXPRESSED WRITTEN CONSENT OF AMS DESIGN. ANY USE OF THESE PLANS ON OTHER SITES IS PROHIBITED WITHOUT THE CONSENT OF AMS DESIGN. ANY DISCREPANCY DISCOVERED ON THESE PLANS SHALL PRIOR TO COMMENCEMENT OF THE WORK IN QUESTION. ALL WRITTEN DIMENSIONS SHALL TAKE PRECEDENCE OVER SCALED DIMENSIONS.

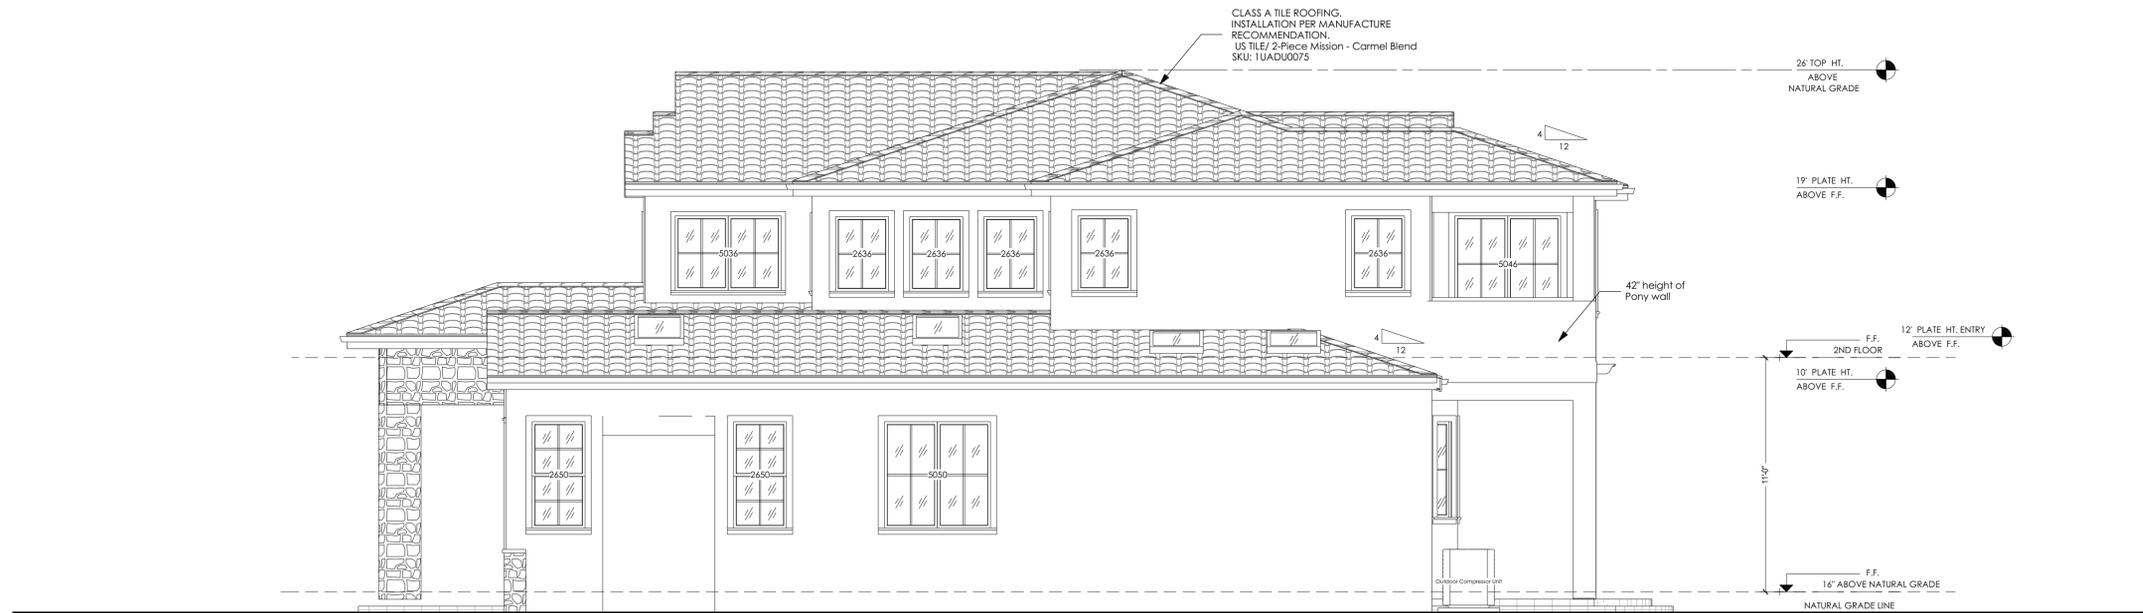

**1 PROPOSED RIGHT ELEVATION**

SC: 1/4" = 1'-0"



**2 PROPOSED LEFT ELEVATION**

SC: 1/4" = 1'-0"