



CITY OF CAMPBELL
Community Development Department

November 28, 2018

NOTICE OF SITE AND ARCHITECTURAL REVIEW PERMIT APPLICATION

Notice is hereby given that the Planning Division of the Community Development Department of the City of Campbell has received an application for an Administrative Site and Architectural Review Permit for the following project proposal:

Project Address: 1216 Hacienda Ave

Zoning/Area Plan: R-1-10 (STANP)

File No.: PLN2018-385

APN: 406-16-042

Applicant: Raja Sekhara Reddy Pallela

Property Owner: Raja Sekhara Reddy Pallela


Application Type: Admin Site and Arch Review

Project Description: Application to convert existing attic space to second story floor area.


This project will be decided by the Community Development Director and you have the opportunity to provide comment prior to the Director's decision. The ten-day comment period for this application begins on November 29, 2018 and ends on December 10, 2018. Any comments regarding this application must be submitted in writing (including email) to the Planning Division before 5:00 p.m. on **December 10, 2018**. The Director will then consider all comments submitted within this time period prior to a decision. No additional notice will be provided. Please contact the project planner in a timely manner to determine what decision was reached.

Decisions by the Community Development Director are final in 10 calendar days following the date of approval, unless an appeal is received in writing at the City of Campbell Community Development Department, 70 N. First Street, Campbell, prior to the end of the appeal period. A written appeal must be accompanied with the required \$750 appeal filing fee. Plans and architectural drawings may be viewed at the Planning Division office during normal business hours (8:00 AM – 5:00 PM) and on the City's 'Public Notices' web page (<http://www.cityofcampbell.com/501/Public-Notices>) under 'Administrative Decisions'. Questions or comments regarding this application may be addressed to Cindy McCormick, Senior Planner, in the Community Development Department, at (408) 871-5103 or by email cindym@cityofcampbell.com.


Project Location Map

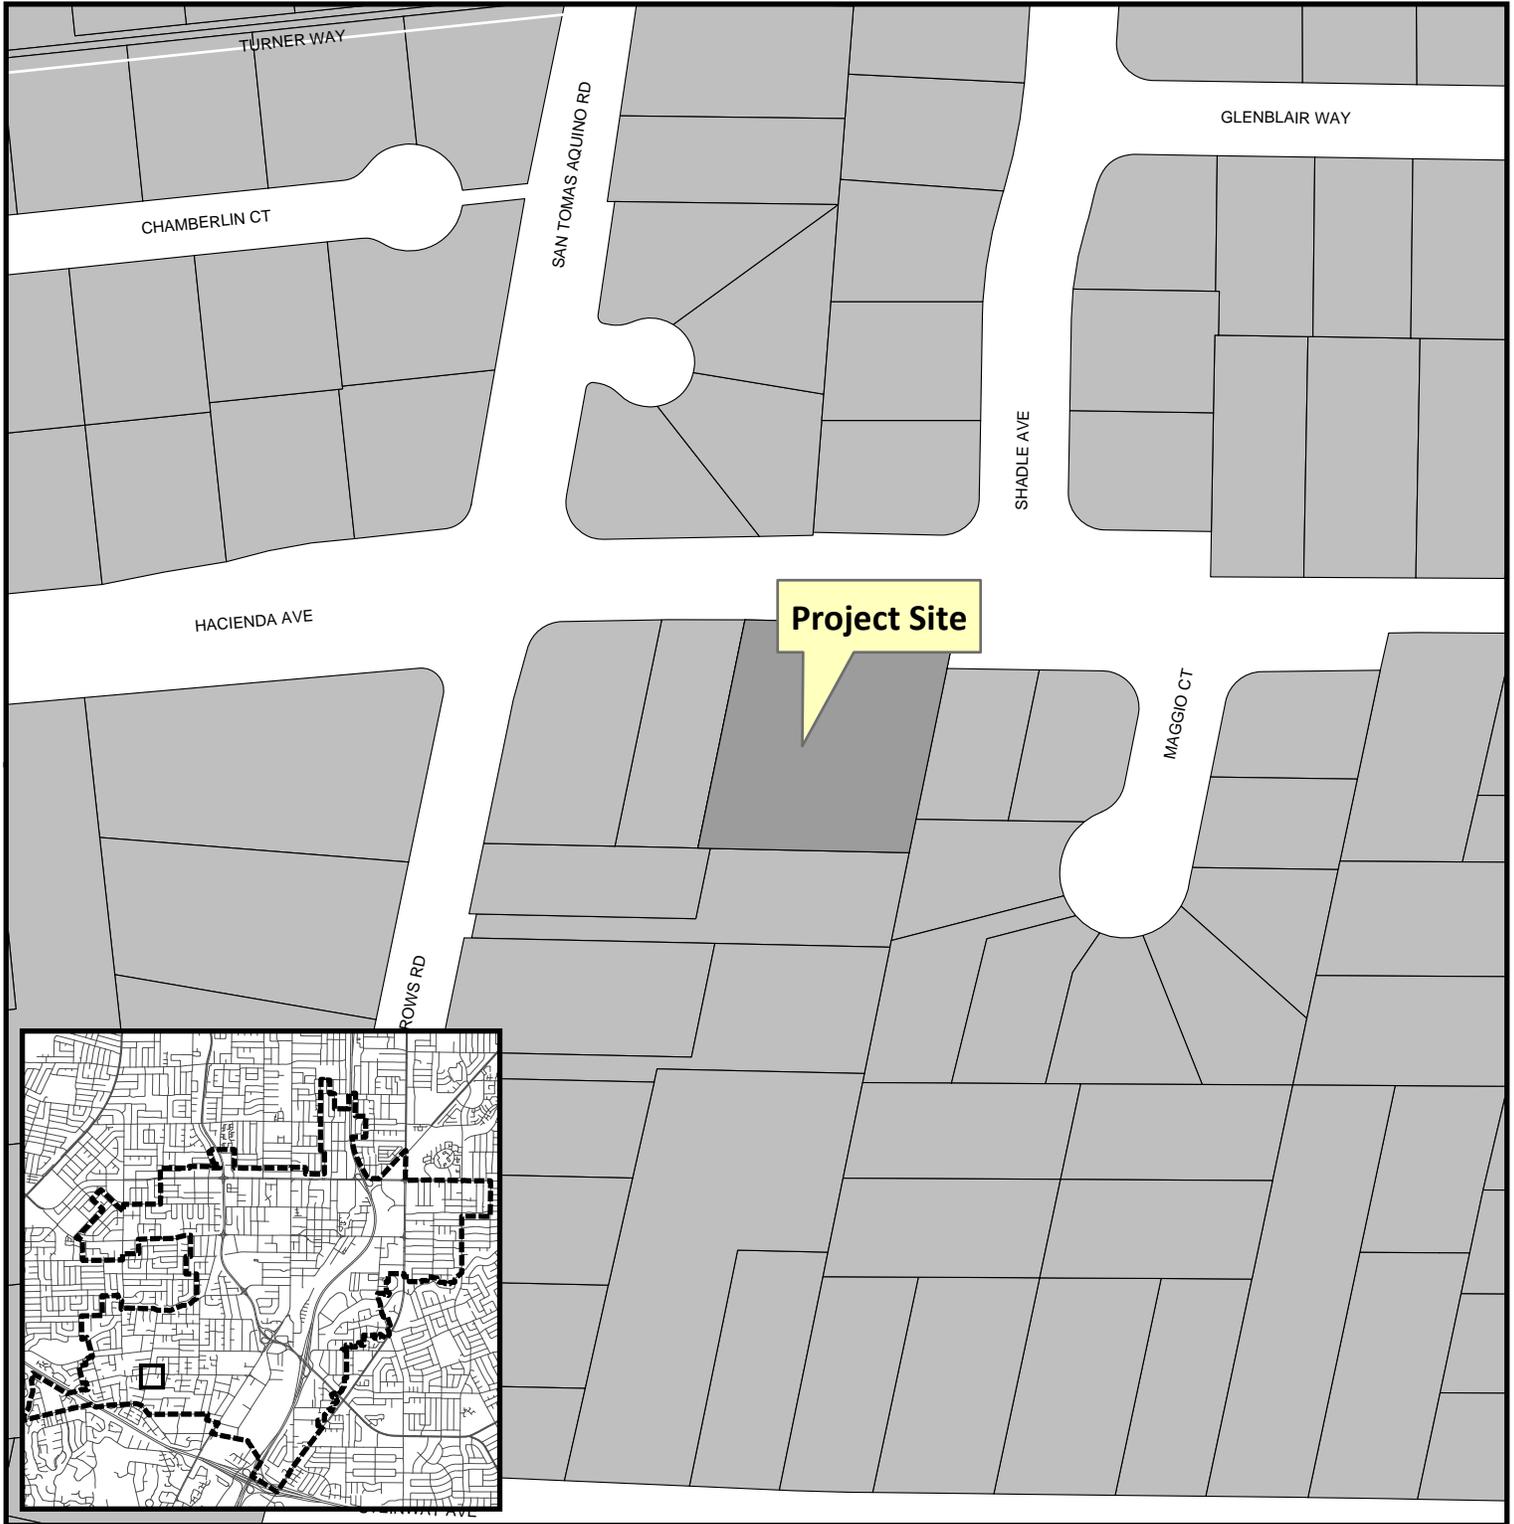

Project Location: 1216 Hacienda Ave.
Application Type: Admin Site and Arch Review
Planning File No.: PLN2018-385

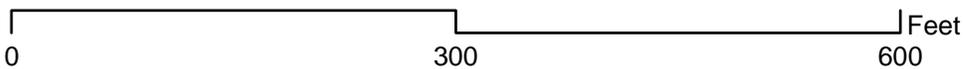

Community Development Department
Planning Division

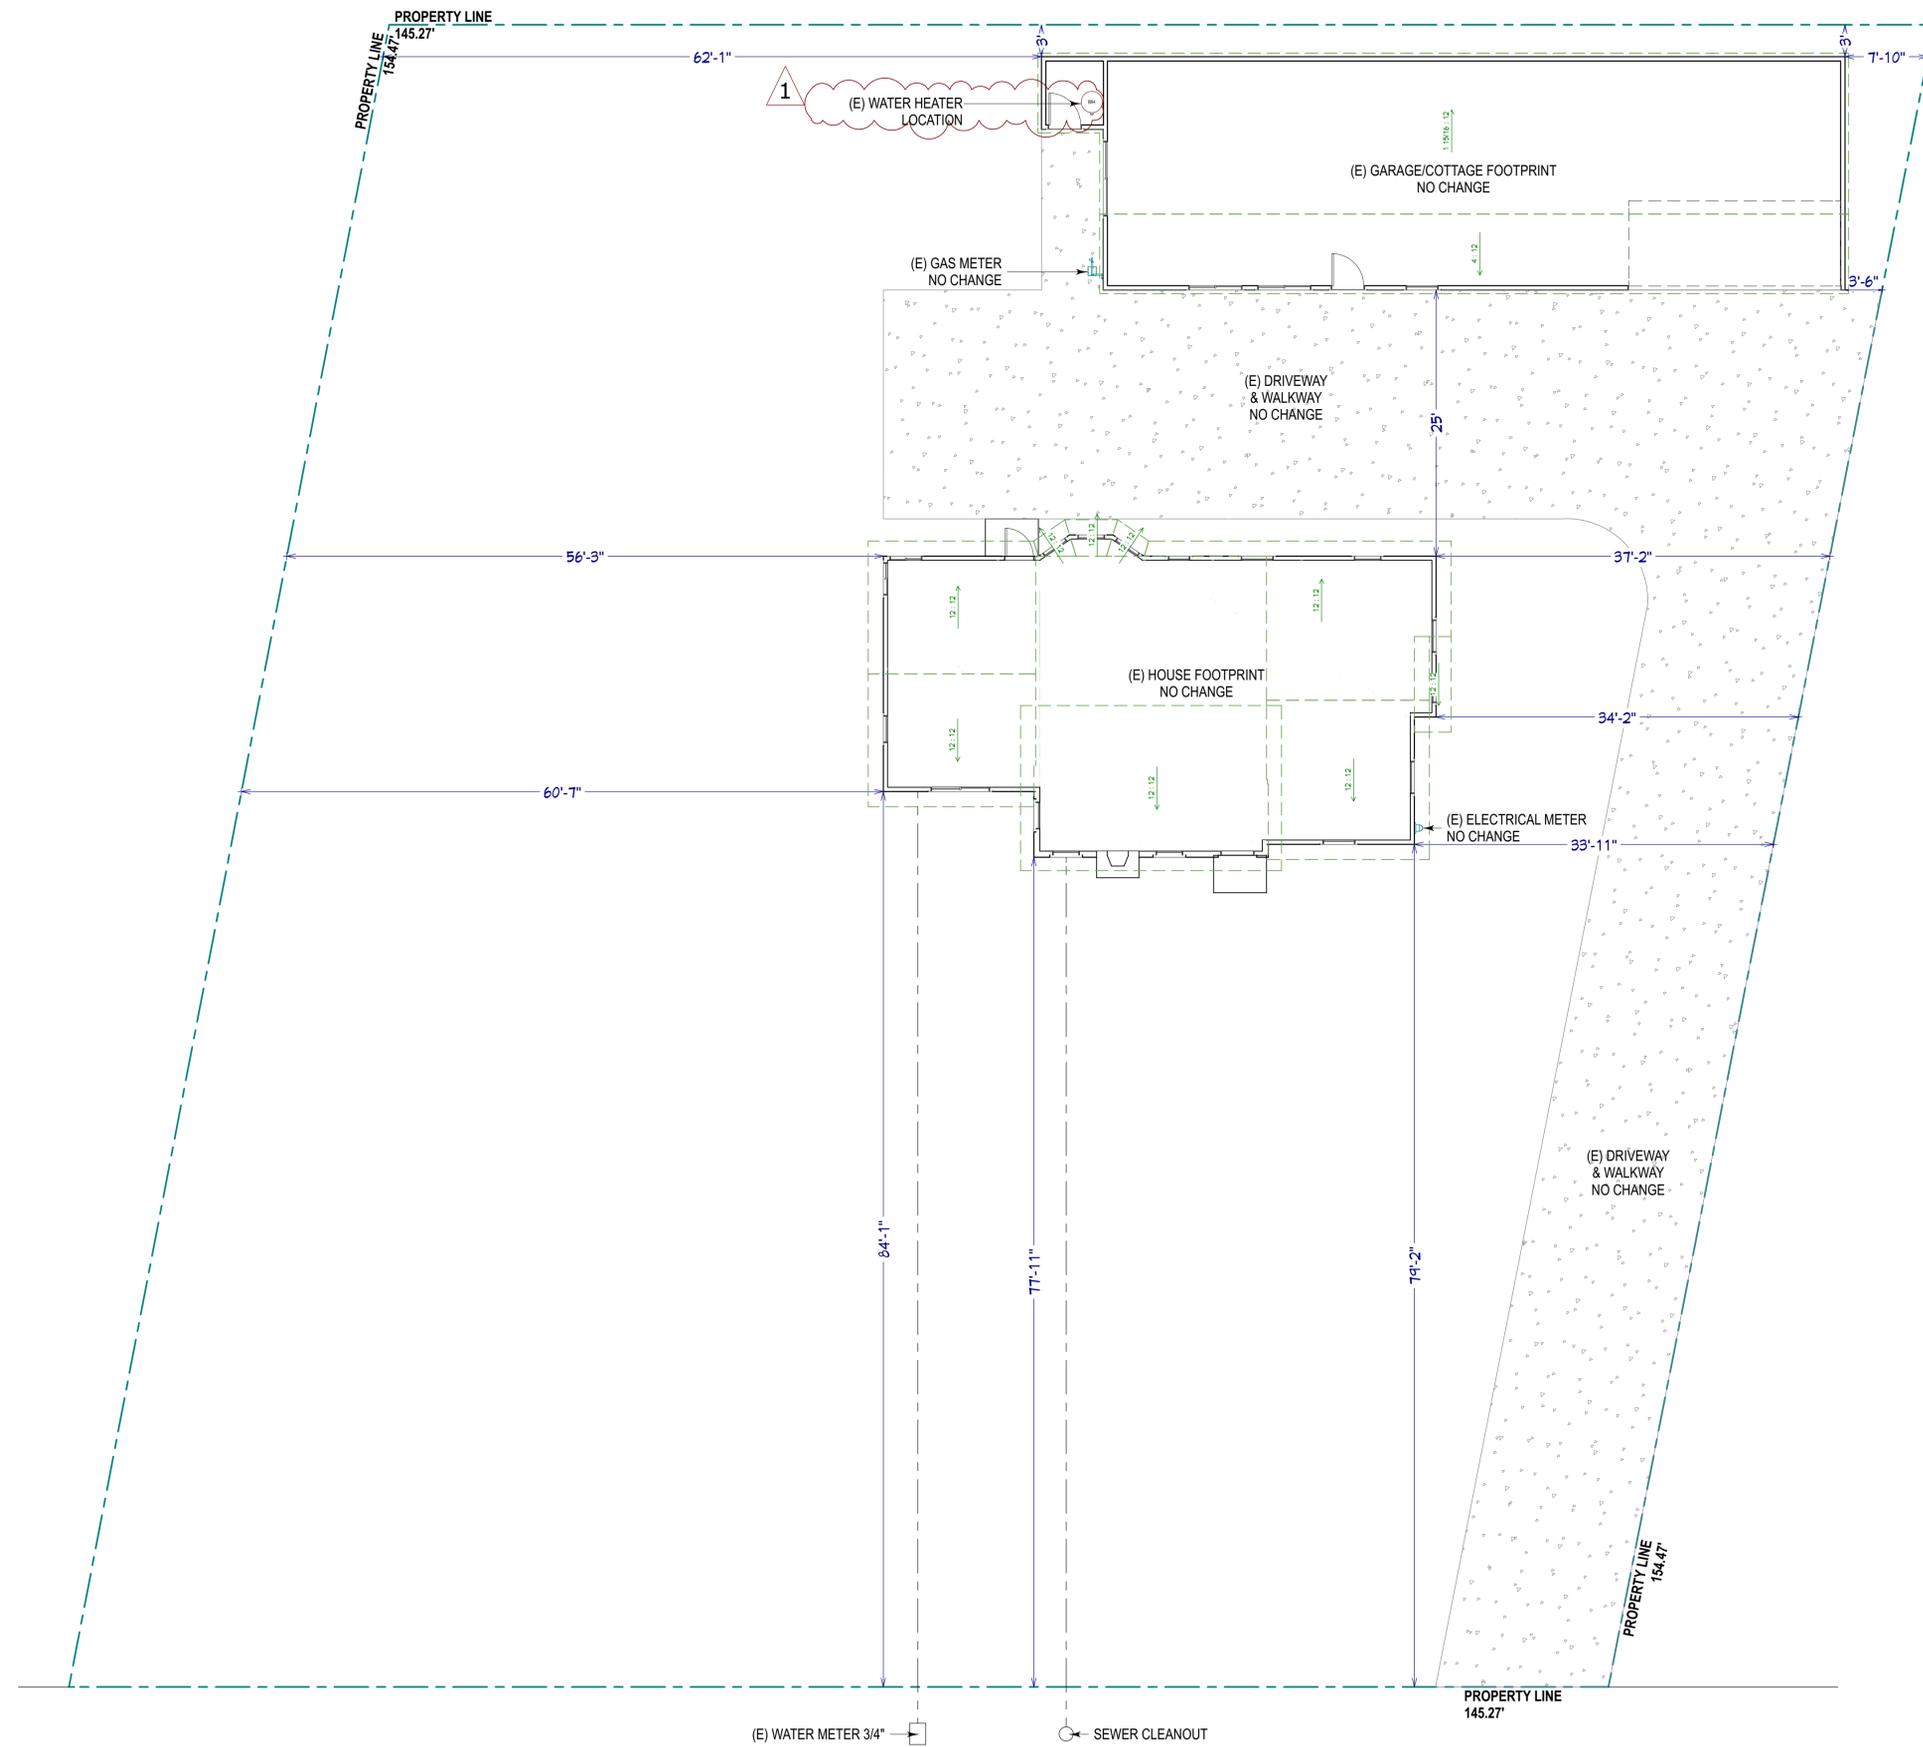

LEGEND

— EXISTING WALLS TO REMAIN

- - - FIRST FLOOR OUTLINE

COMMENT OR REVISION NO.	DATE:	BY:
CITY CAMPBELL COMMENTS 1	09.24.18	JF
CITY CAMPBELL COMMENTS 2	10.23.18	JF
PLANNING CAMPBELL COMMENTS 3	11.20.18	JF

PROJECT:
1216 W. HACIENDA AVE. CAMPBELL, CA 95008
 APN: 406-16-042

SHEET TITLE:
ARCHITECTURAL SITE PLAN

DATE:
11/20/2018

DESIGNERS STAMP:

SHEET :
A-02

EXISTING SITE PLAN. NO CHANGE
 SCALE 1/8"=1'-0"