

Location of Proposed Project




City of Campbell
70 North First Street
Campbell, CA 95008 -1423

Project Image



Courtesy Notice

Dear Campbell Resident,

November 1, 2024

We are notifying you that the Planning Division of the Community Development Department of the City of Campbell has received an application for the following project:

Project Address: 176 Gilman Ave

Zoning | Area Plan: CC-MU | N/A

Neighborhood Association(s): DCNA

Council District: 2

File No.: PLN-2024-159

APN: 412-08-047

Applicant: Crystal Shea

Property Owner: Richard and Debra Fuller Trustee

Application Type: Conditional Use Permit

Project Planner: Tracy Tam, Associate Planner

Email Contact: tracyt@campbellca.gov

Phone Contact: (408) 871-5103

Project Description:

To allow an expired Wireless Telecommunication Facility to continue operations.

If you would like to find out more information regarding the proposed project, please view the project plans using the QR code below or contact the Project Planner. The City will send you another notice before the City makes a decision regarding approval of the project.

Before a decision is reached you will receive a formal notice providing another opportunity for public comment.




- City of Campbell -
Community Development Department
70 N. First Street, Campbell CA 95008
(408)866-2140 | planning@campbellca.gov

Note: Applications may change after initial application submittal. To view the project plans, please scan the QR code.

**Asistencia en Español disponible,
Simplemente marque (408) 866-2140 y pida traducción en Español



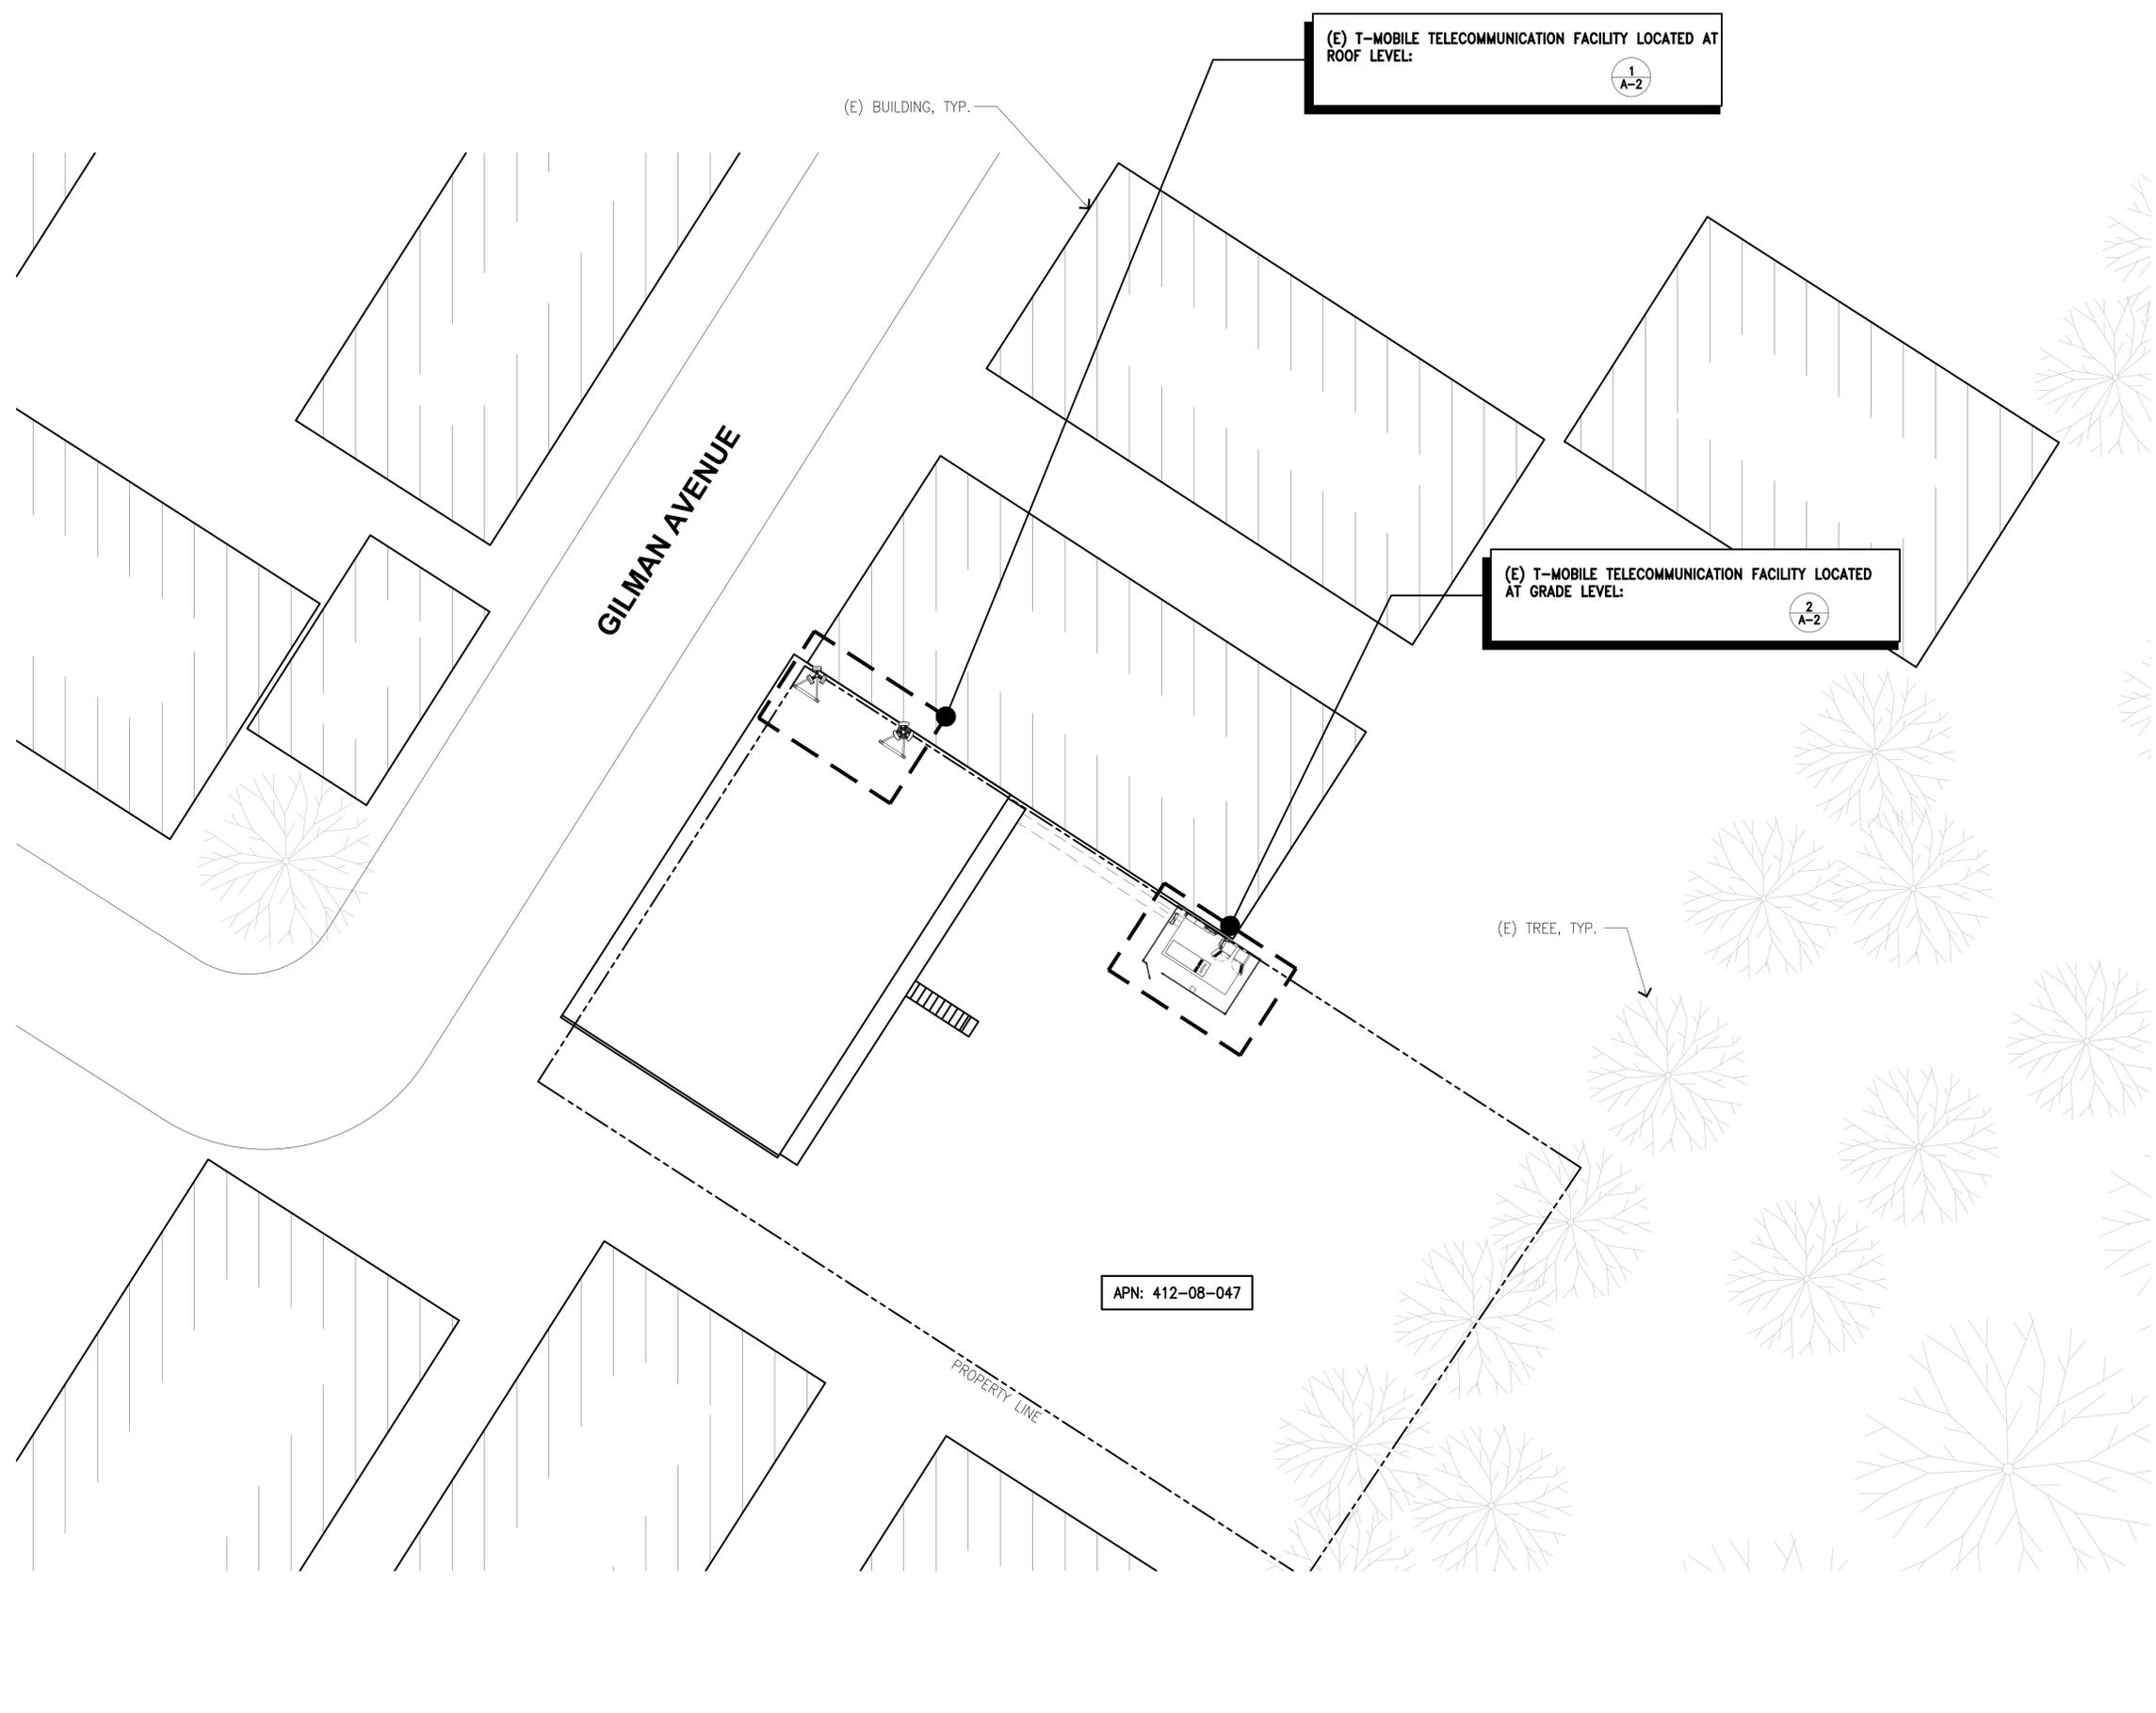

PROJECT INFORMATION:

(CUP RENEWAL)
SF64168S
SF64168S
164 GILMAN AVENUE
CAMPBELL, CALIFORNIA 95008
SANTA CLARA COUNTY

CURRENT ISSUE DATE:

10/28/24

ISSUED FOR:

ZONING

REV. DATE DESCRIPTION BY:

REV.	DATE	DESCRIPTION	BY
A	10/18/24	90% ZD	VMW
0	10/28/24	100% ZD	VMW

PLANS PREPARED BY:

NETWORK CONNEX
655 N. CENTRAL AVE., #1520
GLENDALE, CA 91203
OFFICE: (818) 840-0808 FAX: (818) 840-0708

CONSULTANT:

NETWORK CONNEX
655 N. CENTRAL AVE., #1520
GLENDALE, CA 91203
OFFICE: (818) 840-0808 FAX: (818) 840-0708

DRAWN BY: CHK.: APV.:

RAR SJ SJ


LICENSURE:

SHEET TITLE:

OVERALL SITE PLAN

SHEET NUMBER: REVISION:

A-1 0
SF64168S

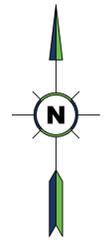

PROJECT INFORMATION:

(CUP RENEWAL)
SF64168S
SF64168S
164 GILMAN AVENUE
CAMPBELL, CALIFORNIA 95008
SANTA CLARA COUNTY

CURRENT ISSUE DATE:

10/28/24

ISSUED FOR:

ZONING

REV.: DATE: DESCRIPTION: BY:

REV.	DATE	DESCRIPTION	BY
A	10/18/24	90% ZD	VMW
0	10/28/24	100% ZD	VMW

PLANS PREPARED BY:

**NETWORK
CONNEX**

655 N. CENTRAL AVE., #1520
GLENDALE, CA 91203
OFFICE: (818) 840-0808 FAX: (818) 840-0708

CONSULTANT:

**NETWORK
CONNEX**

655 N. CENTRAL AVE., #1520
GLENDALE, CA 91203
OFFICE: (818) 840-0808 FAX: (818) 840-0708

DRAWN BY: CHK.: APV.:

RAR SJ SJ

LICENSURE:

SHEET TITLE:


EQUIPMENT LAYOUT
PLANS AND ENLARGED
EQUIPMENT ELEVATIONS

SHEET NUMBER: REVISION:

A-2


0

SF64168S

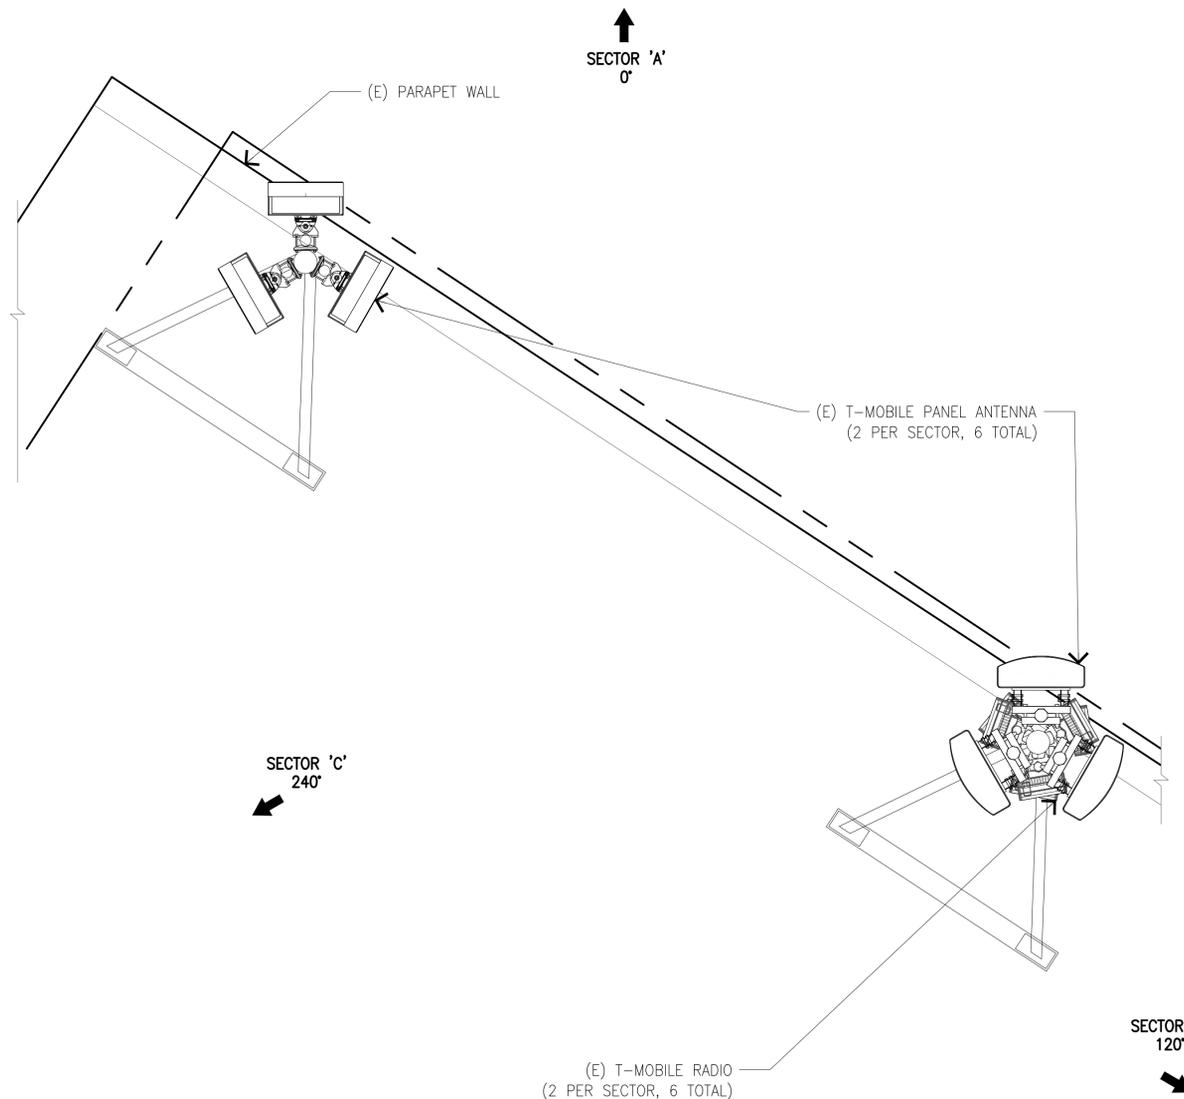

EXISTING ANTENNA LAYOUT PLAN

SCALE: 1/2"=1'-0" 0 1' 2' 4' 1

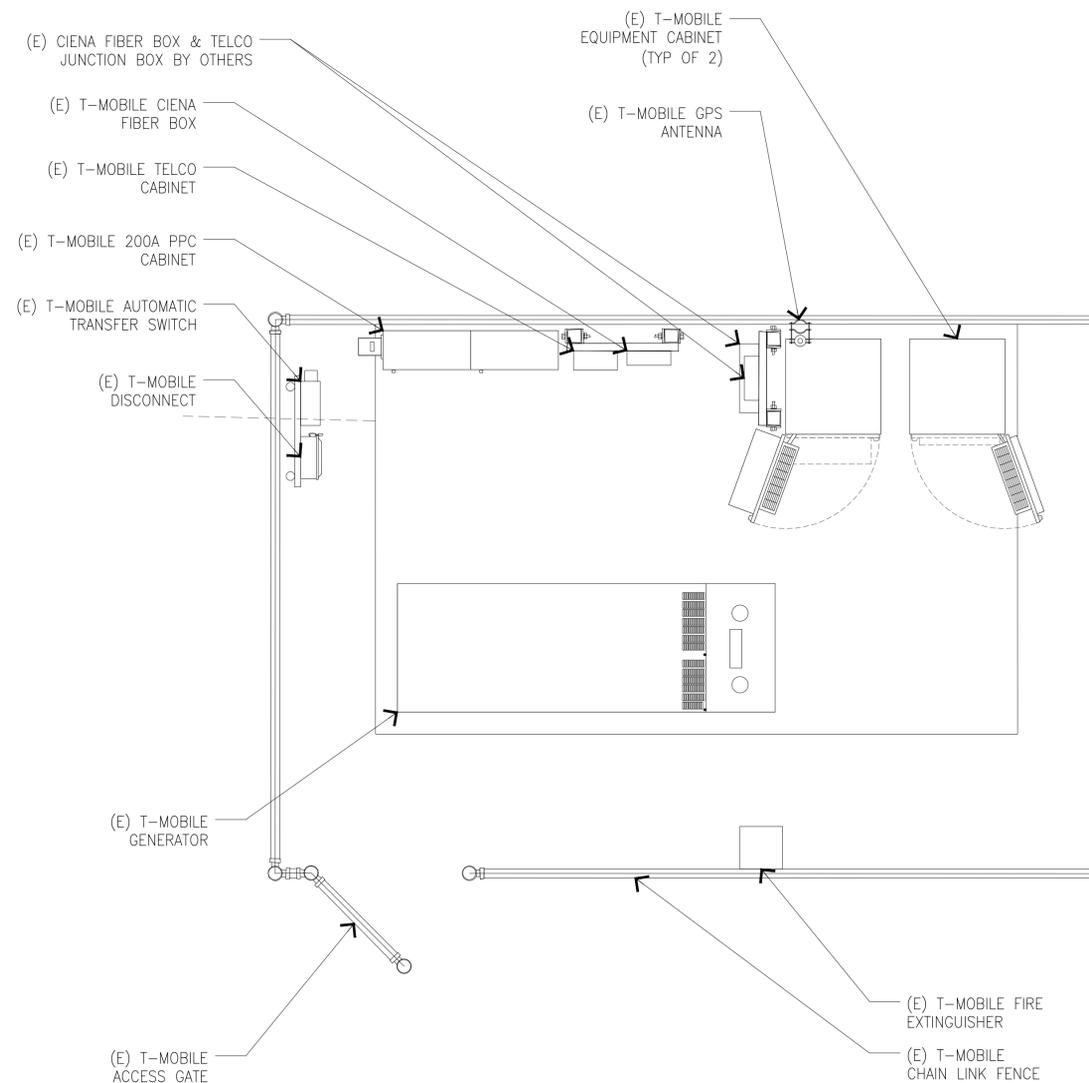


EXISTING EQUIPMENT LAYOUT PLAN

SCALE: 1/2"=1'-0" 0 1' 2' 4' 2



EXISTING EAST ELEVATION

SCALE: 1/4"=1'-0" 0 1' 2' 4' 8' 1

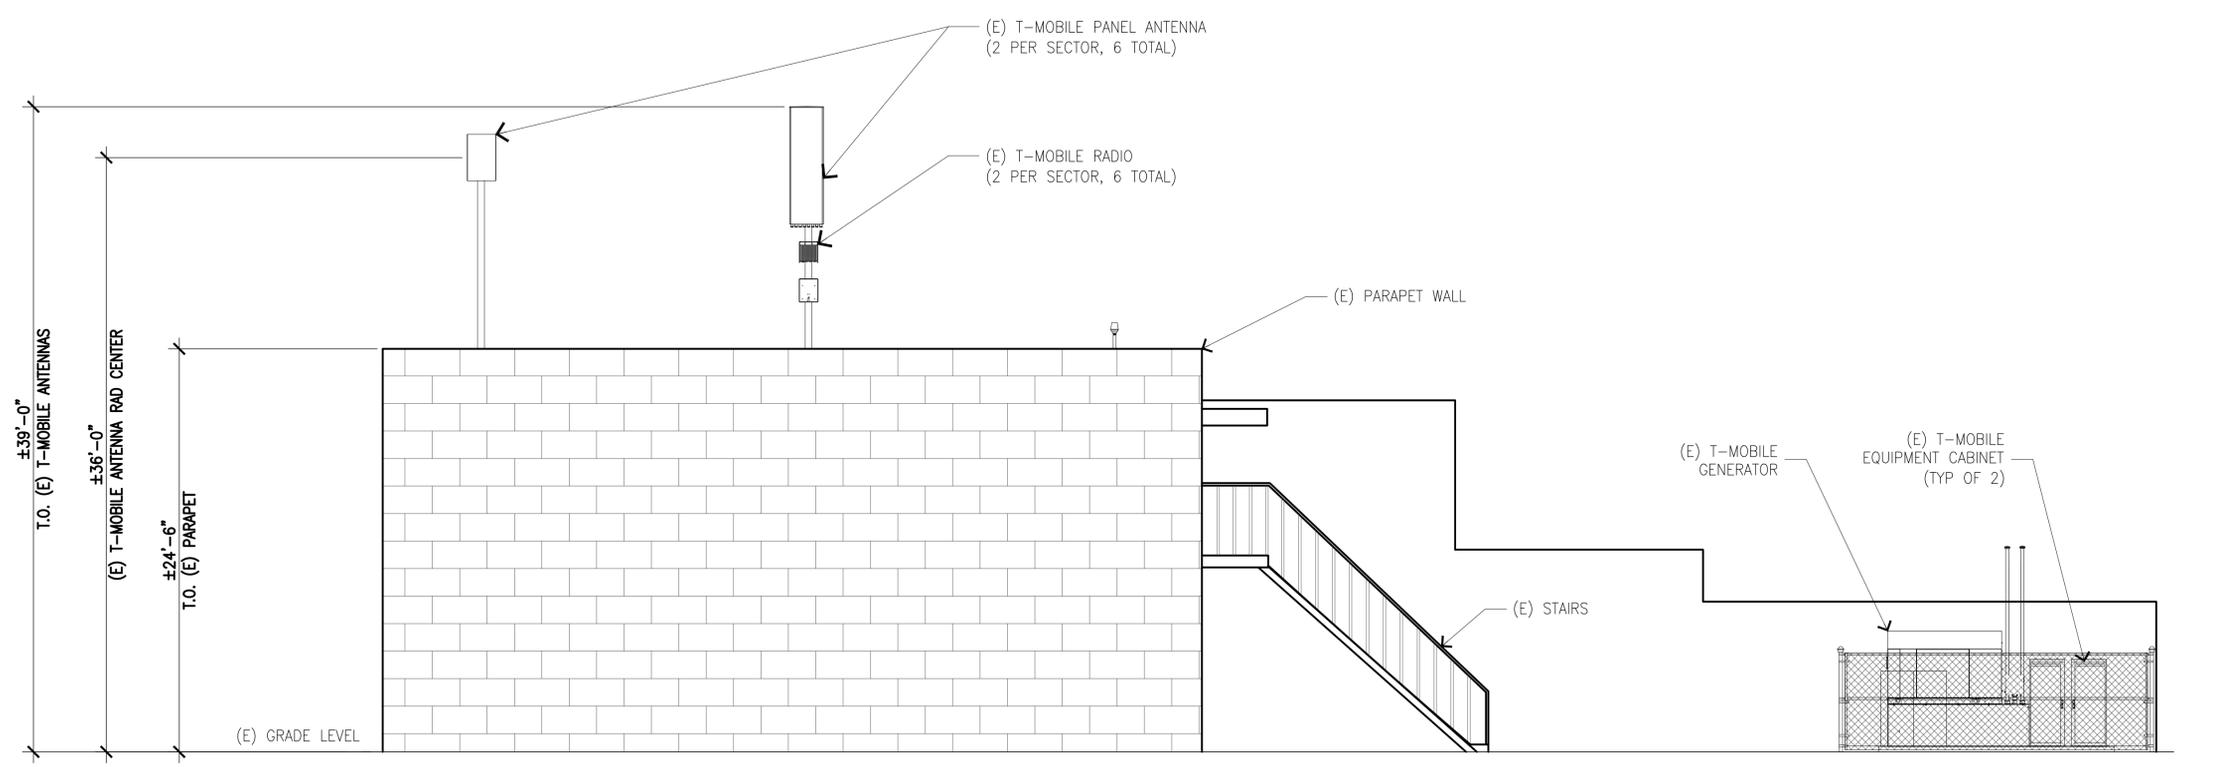

EXISTING NORTH ELEVATION

SCALE: 3/16"=1'-0" 0 1' 3' 5' 10' 2

PROJECT INFORMATION:

(CUP RENEWAL)
SF64168S
SF64168S
164 GILMAN AVENUE
CAMPBELL, CALIFORNIA 95008
SANTA CLARA COUNTY

CURRENT ISSUE DATE:

10/28/24

ISSUED FOR:

ZONING

REV.: DATE: DESCRIPTION: BY:

REV.	DATE	DESCRIPTION	BY
A	10/18/24	90% ZD	VMW
0	10/28/24	100% ZD	VMW

PLANS PREPARED BY:



655 N. CENTRAL AVE., #1520
GLENDALE, CA 91203
OFFICE: (818) 840-0808 FAX: (818) 840-0708

CONSULTANT:



655 N. CENTRAL AVE., #1520
GLENDALE, CA 91203
OFFICE: (818) 840-0808 FAX: (818) 840-0708

DRAWN BY: CHK.: APV.:

RAR SJ SJ

LICENSURE:

SHEET TITLE:

ELEVATIONS

SHEET NUMBER: REVISION:

A-3

0

SF64168S