






City of Campbell  
 70 North First Street  
 Campbell, CA 95008 -1423

## Project Image

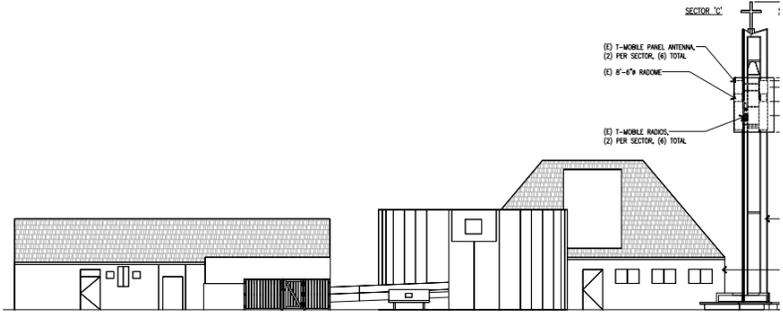

# Courtesy Notice

Dear Campbell Resident,

November 19, 2024

We are notifying you that the Planning Division of the Community Development Department of the City of Campbell has received an application for the following project:

**Project Address:** 1675 S WINCHESTER BLVD  
**Zoning | Area Plan:** PF | Winchester Blvd Master Plan  
**Neighborhood Association(s):** N/A  
**Council District:** 3  
**File No.:** PLN-2024-169  
**APN:** 305-21-006  
**Applicant:** Crystal Shea, Network Connex  
**Property Owner:** First United Methodist Church of Campbell  
**Application Type:** Administrative Site and Architectural Review  
**Project Planner:** Ishwarya, Planning Technician  
**Email Contact:** [ishwarya@campbellca.gov](mailto:ishwarya@campbellca.gov)  
**Phone Contact:** (408) 866-2163

**Project Description:**  
To allow an expired Wireless Telecommunication Facility to continue operating.

If you would like to find out more information regarding the proposed project, please view the project plans using the QR code below or contact the Project Planner. The City will send you another notice before the City makes a decision regarding approval of the project.

Before a decision is reached you will receive a formal notice providing another opportunity for public comment.



- City of Campbell -  
Community Development Department  
70 N. First Street, Campbell CA 95008  
(408)866-2140 | [planning@campbellca.gov](mailto:planning@campbellca.gov)

**Note:** Applications may change after initial application submittal. To view the project plans, please scan the QR code.

\*\*Asistencia en Español disponible,  
Simplemente marque (408) 866-2140 y pida traducción en Español





**NOTE:**  
 THESE DRAWINGS HAVE BEEN CREATED BY INFORMATION GATHERED FROM  
 (E) AS-BUILTS PROVIDED BY T-MOBILE AND WITHOUT A SURVEY. PLEASE  
 VERIFY IN FIELD ALL DIMENSIONS, LENGTHS, PROPERTY LINES AND  
 CONDUIT RUNS.

**T-Mobile**  
 Stick Together

1200 CONCORD AVE, 5TH FLOOR  
 CONCORD, CA 94520

PROJECT INFORMATION:  
 (CUP RENEWAL)  
**SF64818S**  
**FIRST UNITED METHODIST CHURCH**  
 1675 S WINCHESTER BLVD.,  
 CAMPBELL, CA 95008  
 SANTA CLARA COUNTY

CURRENT ISSUE DATE:  
 11/05/24

ISSUED FOR:  
**ZONING**

REV.:	DATE:	DESCRIPTION:	BY:
0	11/05/24	100% ZD	GJA

PLANS PREPARED BY:  
**NETWORK CONNEX**  
 655 N. CENTRAL AVE., #1520  
 GLENDALE, CA 91203  
 OFFICE: (818) 840-0808 FAX: (818) 840-0708


CONSULTANT:  
**NETWORK CONNEX**  
 655 N. CENTRAL AVE., #1520  
 GLENDALE, CA 91203  
 OFFICE: (818) 840-0808 FAX: (818) 840-0708

DRAWN BY:	CHK.:	APV.:
GJA	CS	CS

LICENSURE:


SHEET TITLE:  
**EXISTING OVERALL SITE PLAN**

SHEET NUMBER: **A-1**      REVISION: **A**  
 SF64818S

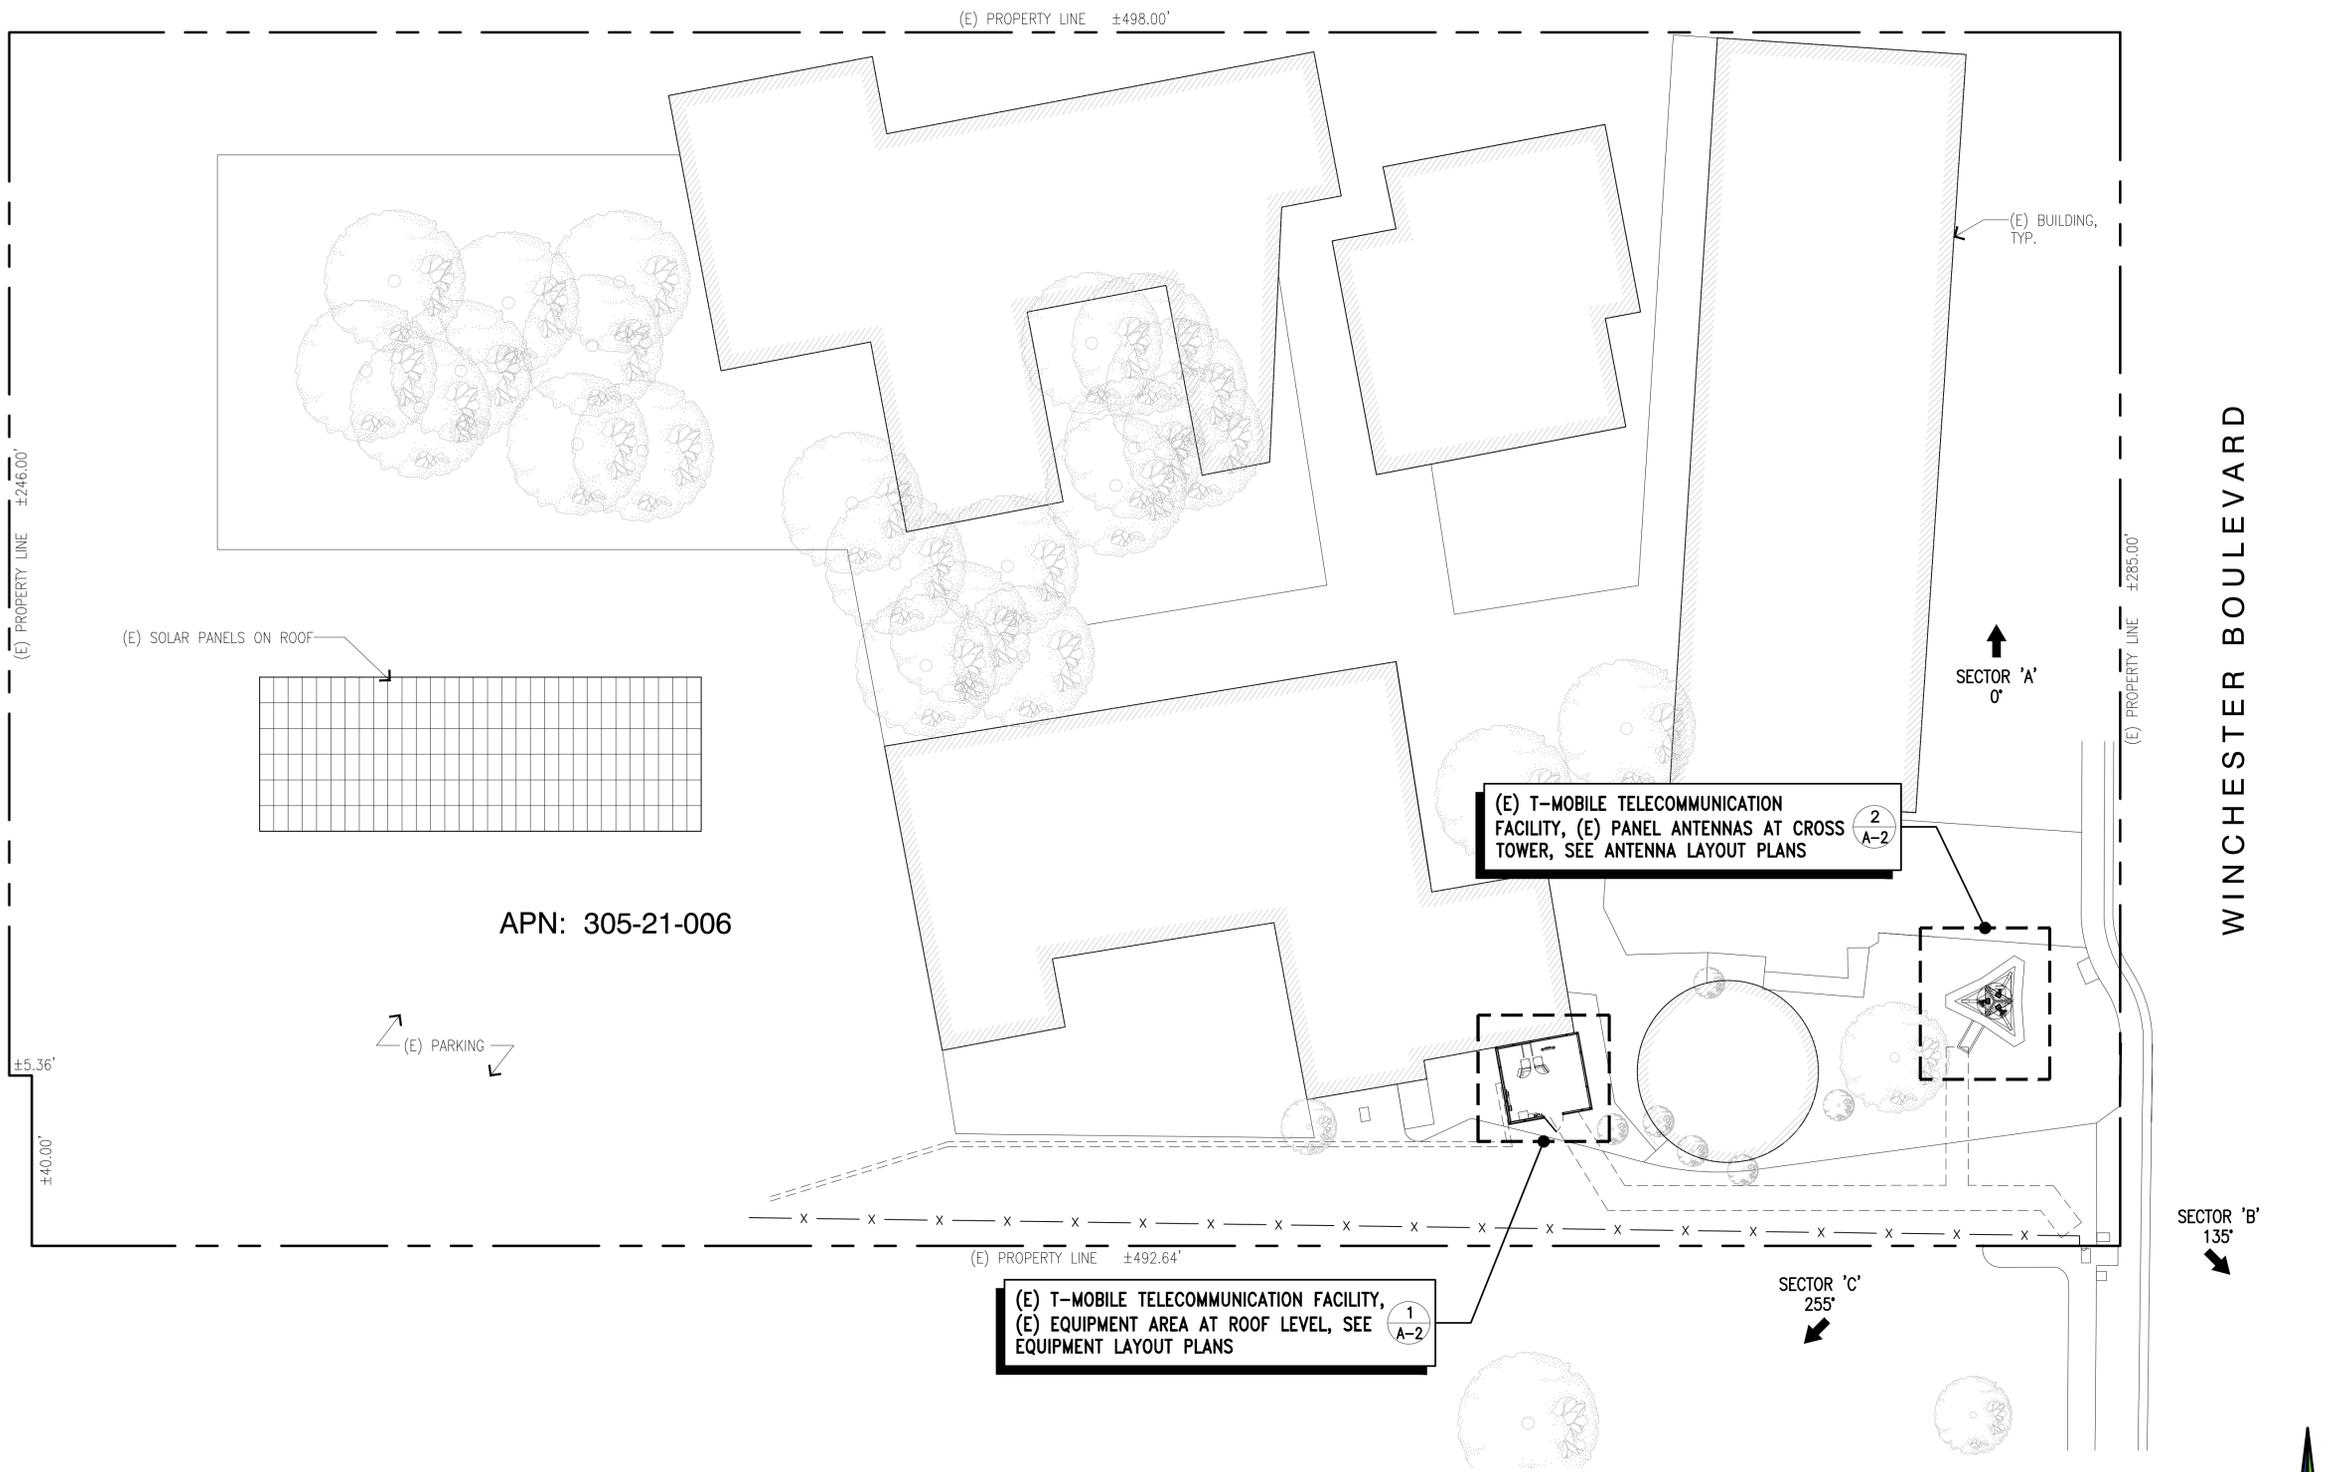



KEYNOTES:

- 1 (E) BUILDING
- 2 (E) T-MOBILE CONDUITS
- 3 (E) T-MOBILE H-FRAME WITH (2) EXISTING HCS SPOOL BOXES
- 4 (E) T-MOBILE SITE SUPPORT EQUIPMENT CABINET
- 5 (E) T-MOBILE B160 BATTERY CABINET
- 6 (E) T-MOBILE GPS ANTENNA
- 7 (E) T-MOBILE FIBER CIENA BOX
- 8 (E) T-MOBILE TELCO JUNCTION BOX
- 9 (E) CIENA BY OTHERS
- 10 (E) T-MOBILE TELCO BOX
- 11 (E) T-MOBILE SERVICE LIGHT
- 12 (E) T-MOBILE 200A PPC
- 13 (E) ACCESS GATE

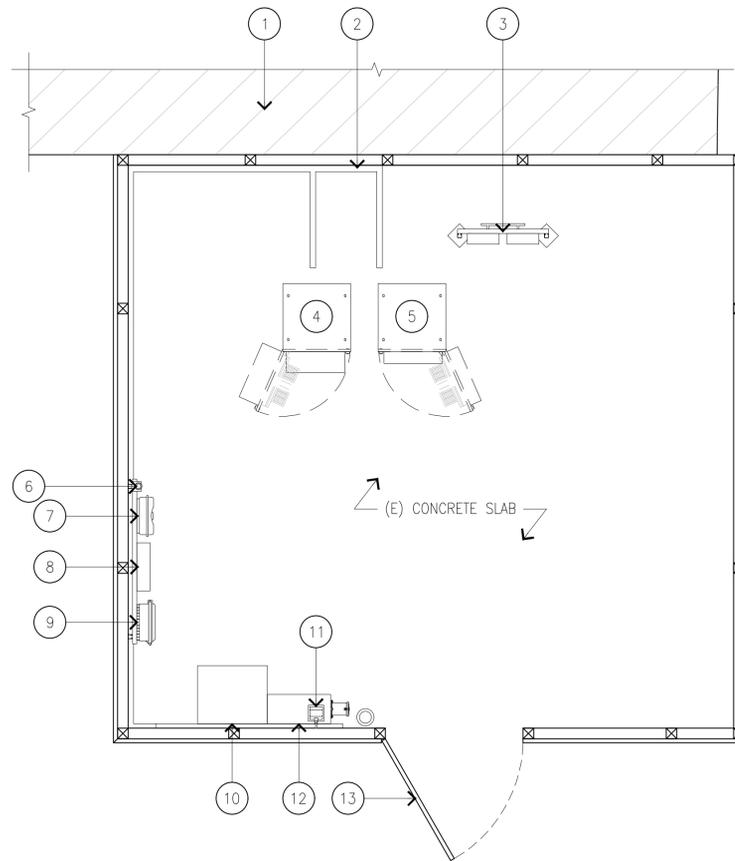

EXISTING EQUIPMENT LAYOUT PLAN

SCALE: 3/8"=1'-0" 0 1' 2' 5' 1

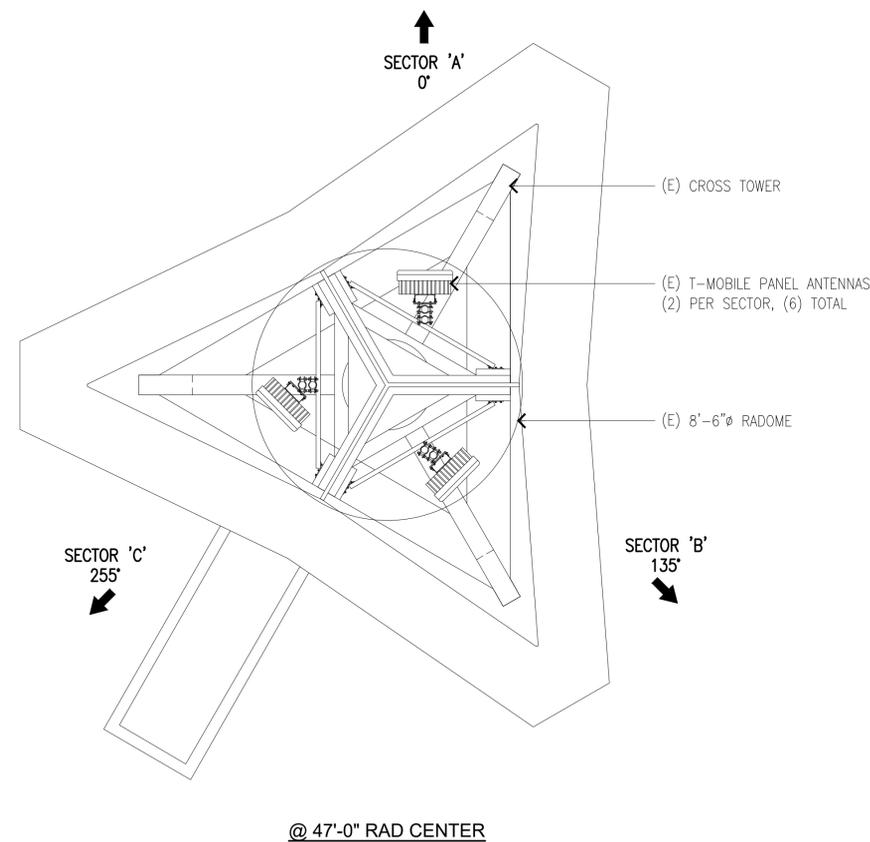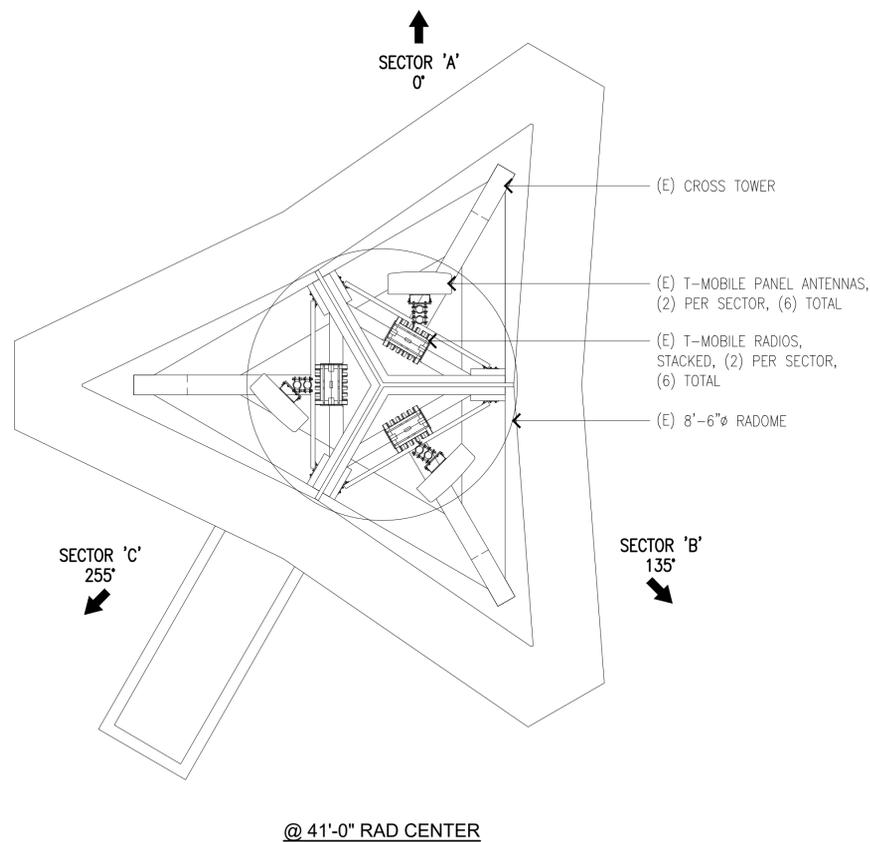

EXISTING ANTENNA LAYOUT PLAN

SCALE: 3/8"=1'-0" 0 1' 2' 5' 2

**T-Mobile**  
Stick Together

1200 CONCORD AVE, 5TH FLOOR  
CONCORD, CA 94520

PROJECT INFORMATION:

(CUP RENEWAL)  
SF64818S  
FIRST UNITED METHODIST  
CHURCH  
1675 S WINCHESTER BLVD.,  
CAMPBELL, CA 95008  
SANTA CLARA COUNTY

CURRENT ISSUE DATE:

11/05/24

ISSUED FOR:

ZONING

REV.: DATE: DESCRIPTION: BY:

REV.	DATE	DESCRIPTION	BY
0	11/05/24	100% ZD	GJA

PLANS PREPARED BY:

**NETWORK  
CONNEX**

655 N. CENTRAL AVE., #1520  
GLENDALE, CA 91203  
OFFICE: (818) 840-0808 FAX: (818) 840-0708

CONSULTANT:

**NETWORK  
CONNEX**

655 N. CENTRAL AVE., #1520  
GLENDALE, CA 91203  
OFFICE: (818) 840-0808 FAX: (818) 840-0708

DRAWN BY: CHK.: APV.:

GJA CS CS

LICENSURE:

SHEET TITLE:

EXISTING EQUIPMENT AND  
ANTENNA LAYOUT PLANS

SHEET NUMBER: REVISION:

A-2 A  
SF64818S

PROJECT INFORMATION:

(CUP RENEWAL)  
**SF64818S**  
**FIRST UNITED METHODIST CHURCH**  
1675 S WINCHESTER BLVD.,  
CAMPBELL, CA 95008  
SANTA CLARA COUNTY

CURRENT ISSUE DATE:

11/05/24

ISSUED FOR:

**ZONING**

REV.: DATE: DESCRIPTION: BY:

REV.	DATE	DESCRIPTION	BY
0	11/05/24	100% ZD	GJA

PLANS PREPARED BY:

**NETWORK CONNEX**

655 N. CENTRAL AVE., #1520  
GLENDALE, CA 91203  
OFFICE: (818) 840-0808 FAX: (818) 840-0708

CONSULTANT:

**NETWORK CONNEX**

655 N. CENTRAL AVE., #1520  
GLENDALE, CA 91203  
OFFICE: (818) 840-0808 FAX: (818) 840-0708

DRAWN BY: CHK.: APV.:

GJA CS CS

LICENSURE:


SHEET TITLE:

EXISTING ELEVATIONS

SHEET NUMBER: REVISION:


**A-3** **A**

SF64818S

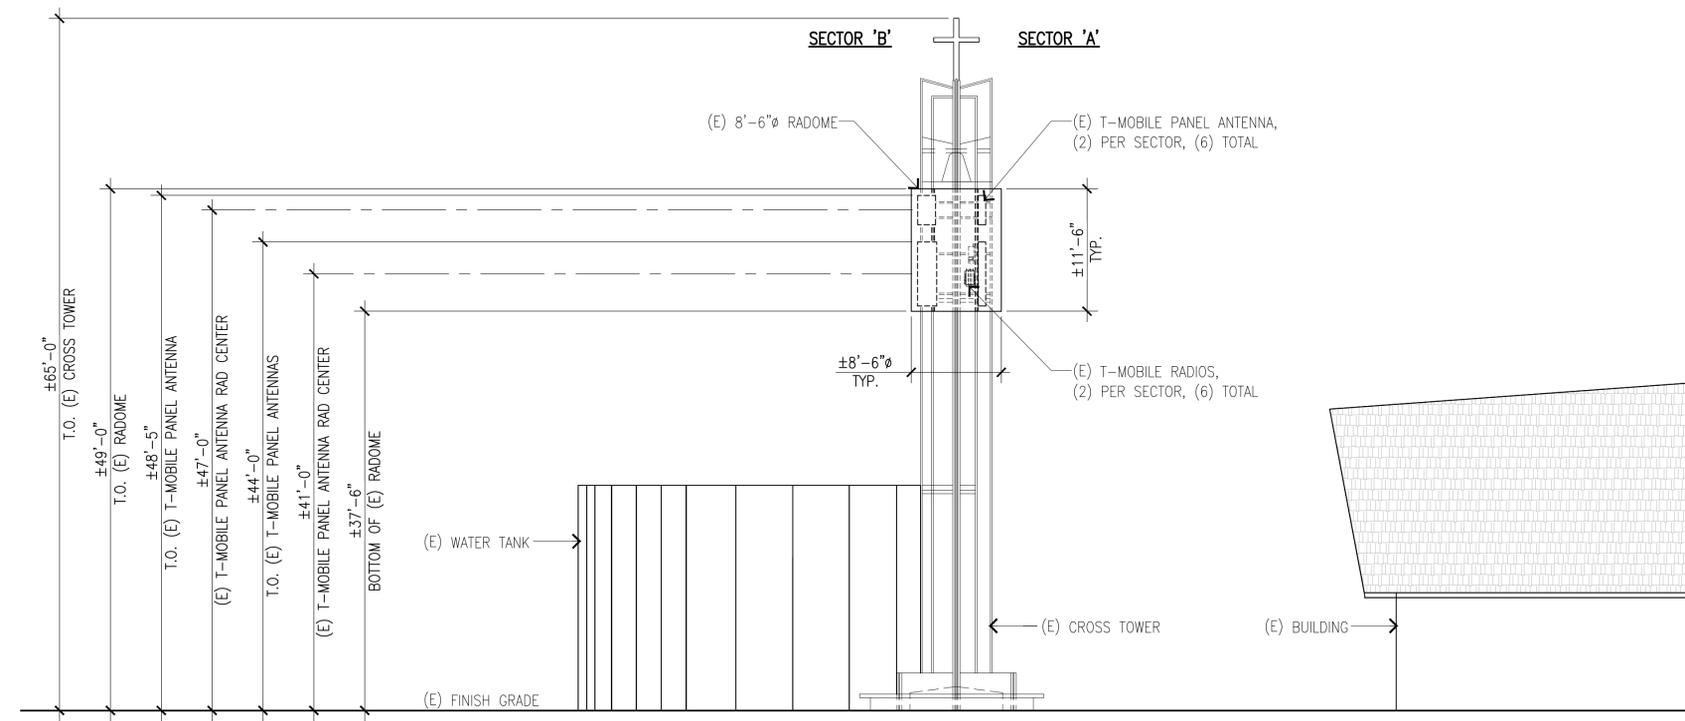

EXISTING EAST ELEVATION

SCALE: 1/8"=1'-0" 0 2' 5' 10' 15' 1

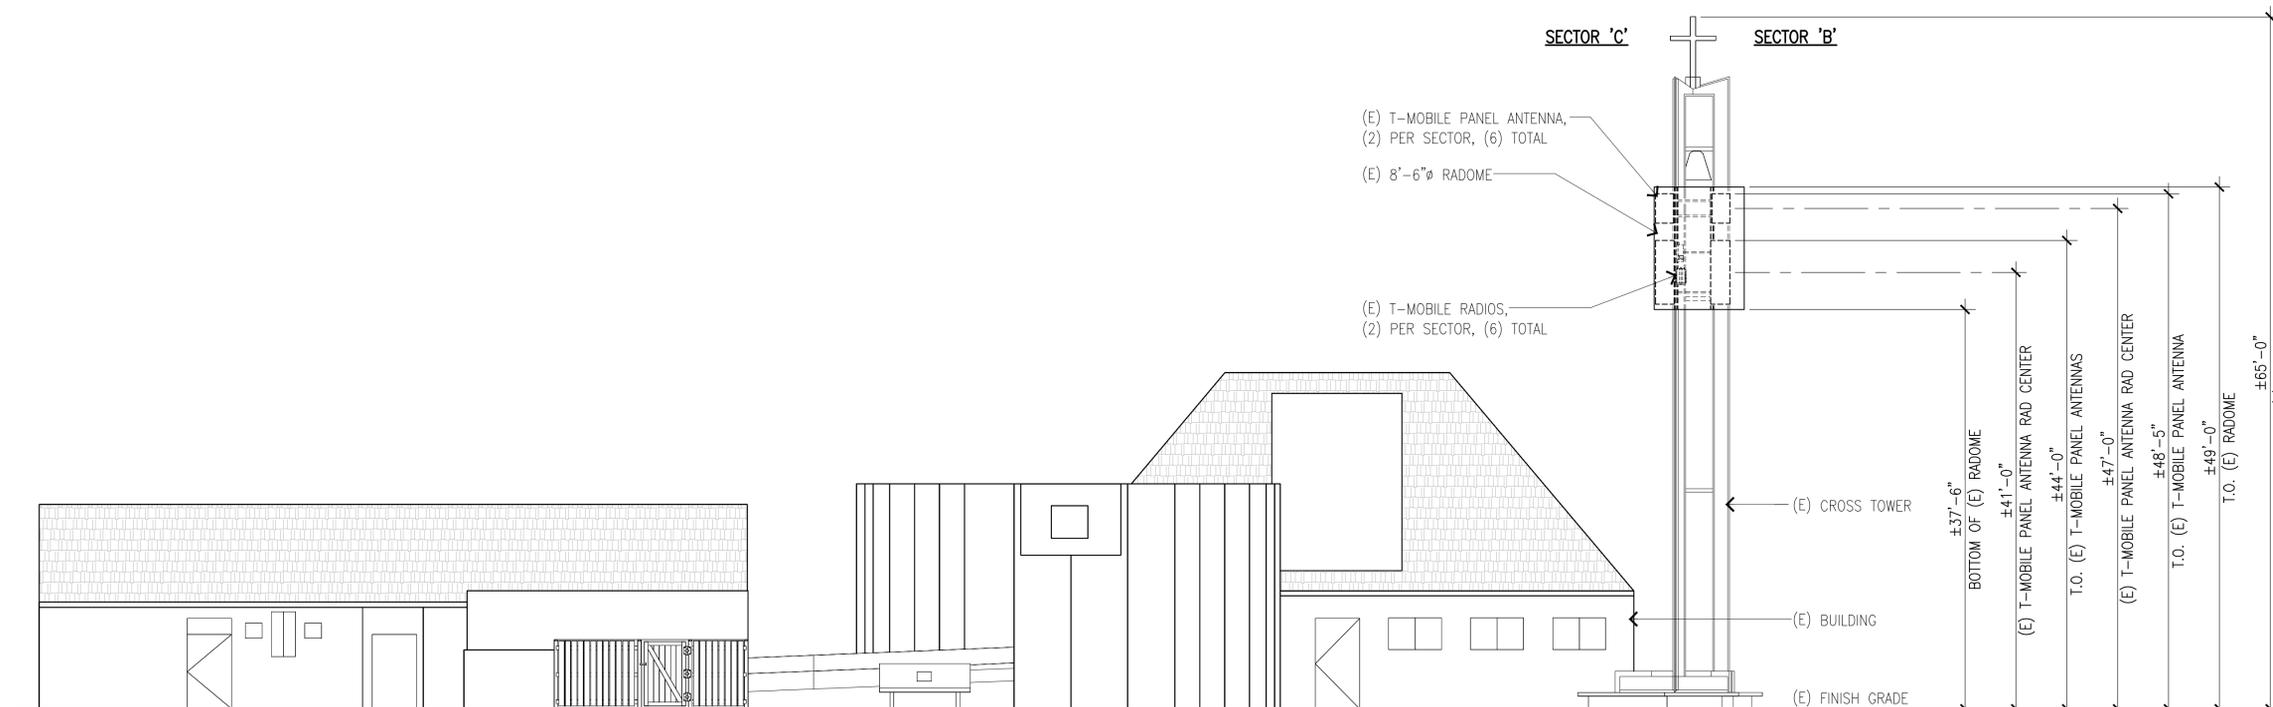

EXISTING SOUTH ELEVATION

SCALE: 1/8"=1'-0" 0 2' 5' 10' 15' 2