



---

**CITY OF CAMPBELL**  
Community Development Department

January 22, 2019

## **NOTICE OF TREE REMOVAL PERMIT APPLICATION**


Notice is hereby given that the Community Development Department of the City of Campbell has received an application for a Tree Removal Permit (PLN2018-342) for the removal of two (2) Palm trees at **565 E. Campbell Avenue** located near the salon entrance on Page Street in order to accommodate accessibility improvements. If approved, removal of the trees is subject to the replanting requirement of the Campbell Municipal Code.

This is your opportunity to provide comments. The 10-day comment period for this application will begin on January 22, 2019, and end on January 31, 2019. Comments regarding this application must be submitted in writing (including email) to the Planning Division before 5:00 p.m. on **January 31, 2019**. No additional notice will be provided. A copy of the Tree Removal Permit application, and all associated documents, are available for review from 8:00 a.m. to 5:00 p.m. at the Community Development Department, City Hall, 70 North First Street, Campbell, California and on the City's 'Public Notices' web page (<http://www.cityofcampbell.com/501/Public-Notices>) under 'Administrative Decisions'.

Decisions by the Community Development Director are final in 10 calendar days following the date of approval, unless an appeal is received in writing (including email) at the Community Development Department, 70 N. First Street, Campbell, prior to the end of the appeal period. A written appeal must be accompanied with the required \$750 appeal filing fee.

Questions or comments regarding this application may be addressed to Paula Ruffinelli , Planning Technician, in the Community Development Department at (408) 866-2732 or [paular@cityofcampbell.com](mailto:paular@cityofcampbell.com).

# Project Location Map

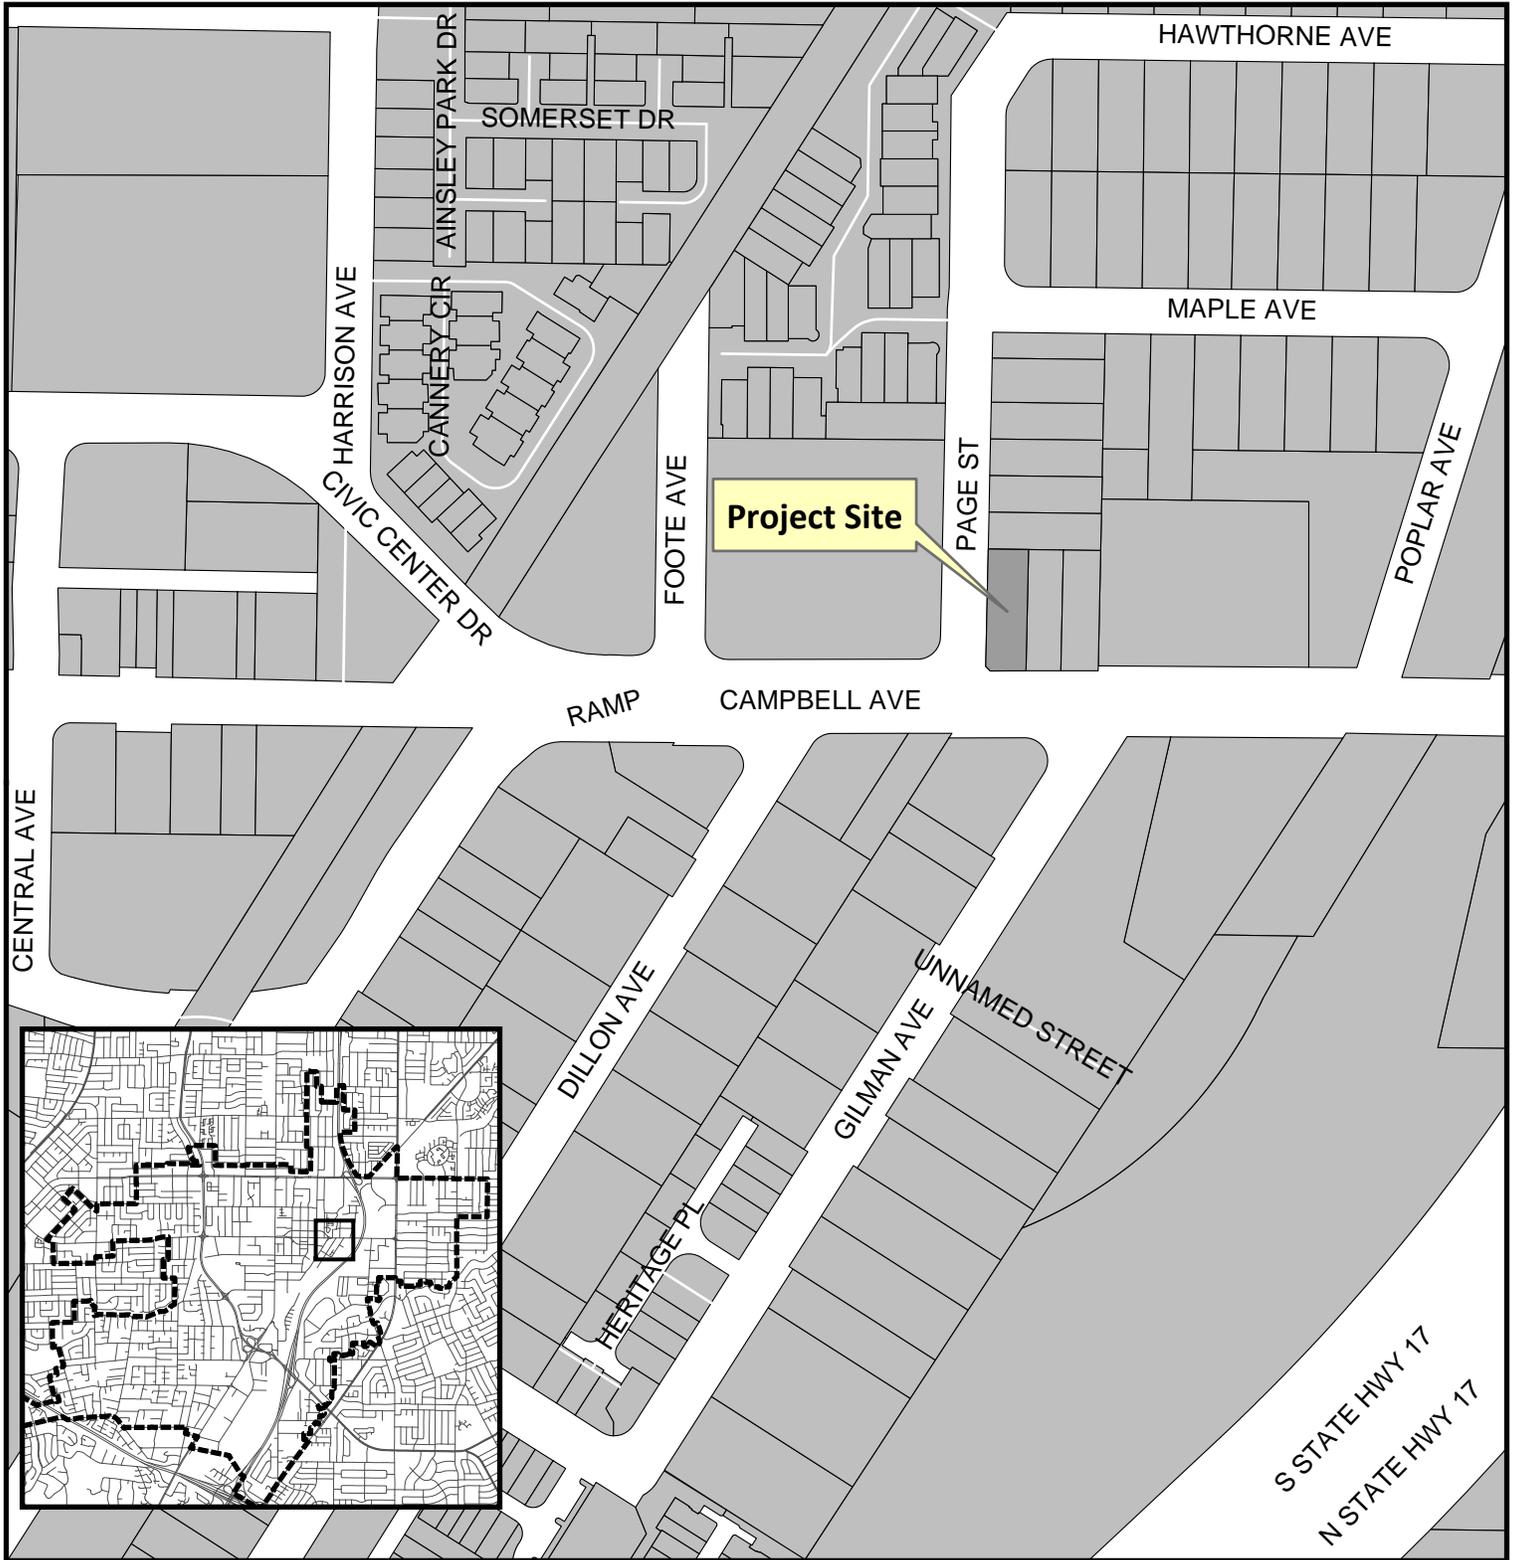


**Project Location:** 565 E. Campbell Ave


**Application Type:** Tree Removal Permit

**Planning File No.:** PLN2019-014

**Description:** Removal of Two (2) Queen Palm Trees

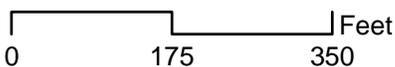

Community Development Department  
Planning Division

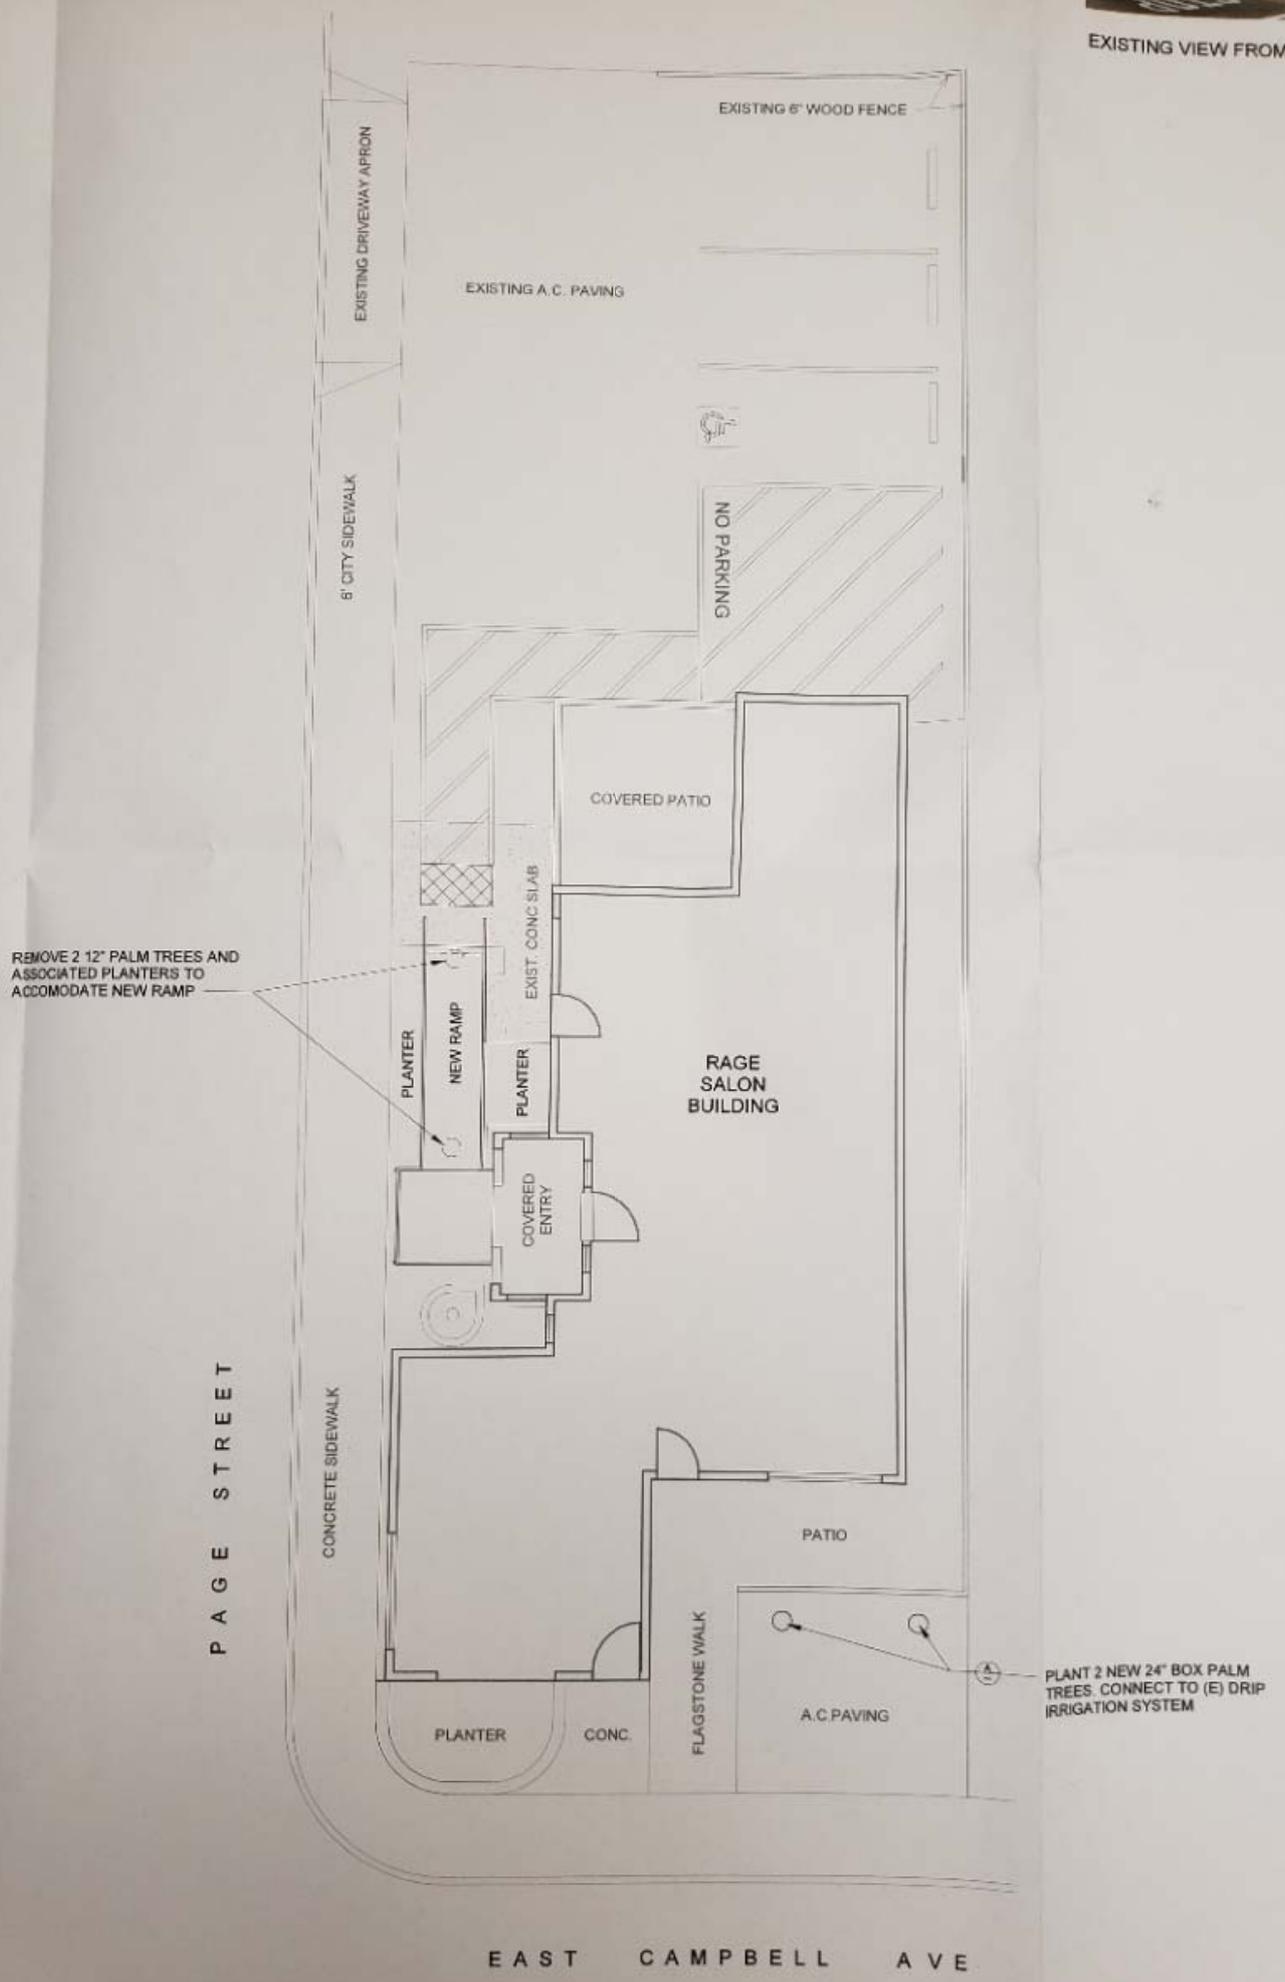

REMOVE 2 12" PALM TREES AND ASSOCIATED PLANTERS TO ACCOMMODATE NEW RAMP

PLANT 2 NEW 24" BOX PALM TREES. CONNECT TO (E) DRIP IRRIGATION SYSTEM

PAGE STREET

EAST CAMPBELL AVE

1 TREE REMOVAL/REPLACEMENT PLAN  
1/8" = 1'-0"

PROJECT  
REMOVAL  
PALM TREES  
PLATFORM  
EXISTING



SPEED  
LIMIT  
25

OVER 3 TONS

RAGE  
SALON

Google