



March 14, 2014

CITY OF CAMPBELL
Community Development Department

NOTICE OF TREE REMOVAL PERMIT APPLICATION


Notice is hereby given that the Community Development Department of the City of Campbell has received an application for a Tree Removal Permit (PLN2014-64) for the removal of three (3) Palm trees located on property at 600 W. Campbell Avenue (Campbell Seventh Day Adventist Church) to allow relandscaping of the front of the property. If approved, removal of the trees is subject to the replanting requirement of the Campbell Municipal Code.

This is your opportunity to provide comment prior to the Director's decision. The 10-day comment period for this application will begin on March 14, 2014, and end on March 24, 2014. Comments regarding this application must be submitted in writing (including email) to the Planning Division before 5:00 p.m. on **March 24, 2014**, as a decision will be rendered after this time. No additional notice will be provided. A copy of the Tree Removal Permit application, and all associated documents, are available for review from 8:00 a.m. to 5:00 p.m. at the Community Development Department, City Hall, 70 North First Street, Campbell, California and on the City's 'Public Notices' web page (<http://www.cityofcampbell.com/501/Public-Notices>) under 'Administrative Decisions'.

Decisions by the Community Development Director are final in 10 calendar days following the date of approval, unless an appeal is received in writing (including email) at the Community Development Department, 70 N. First Street, Campbell, prior to the end of the appeal period. A written appeal must be accompanied with the required \$200 appeal filing fee.

Questions or comments regarding this application may be addressed to Daniel Fama, Associate Planner, in the Community Development Department at (408) 866-2193 or daniel.fama@cityofcampbell.com.

Project Location Map


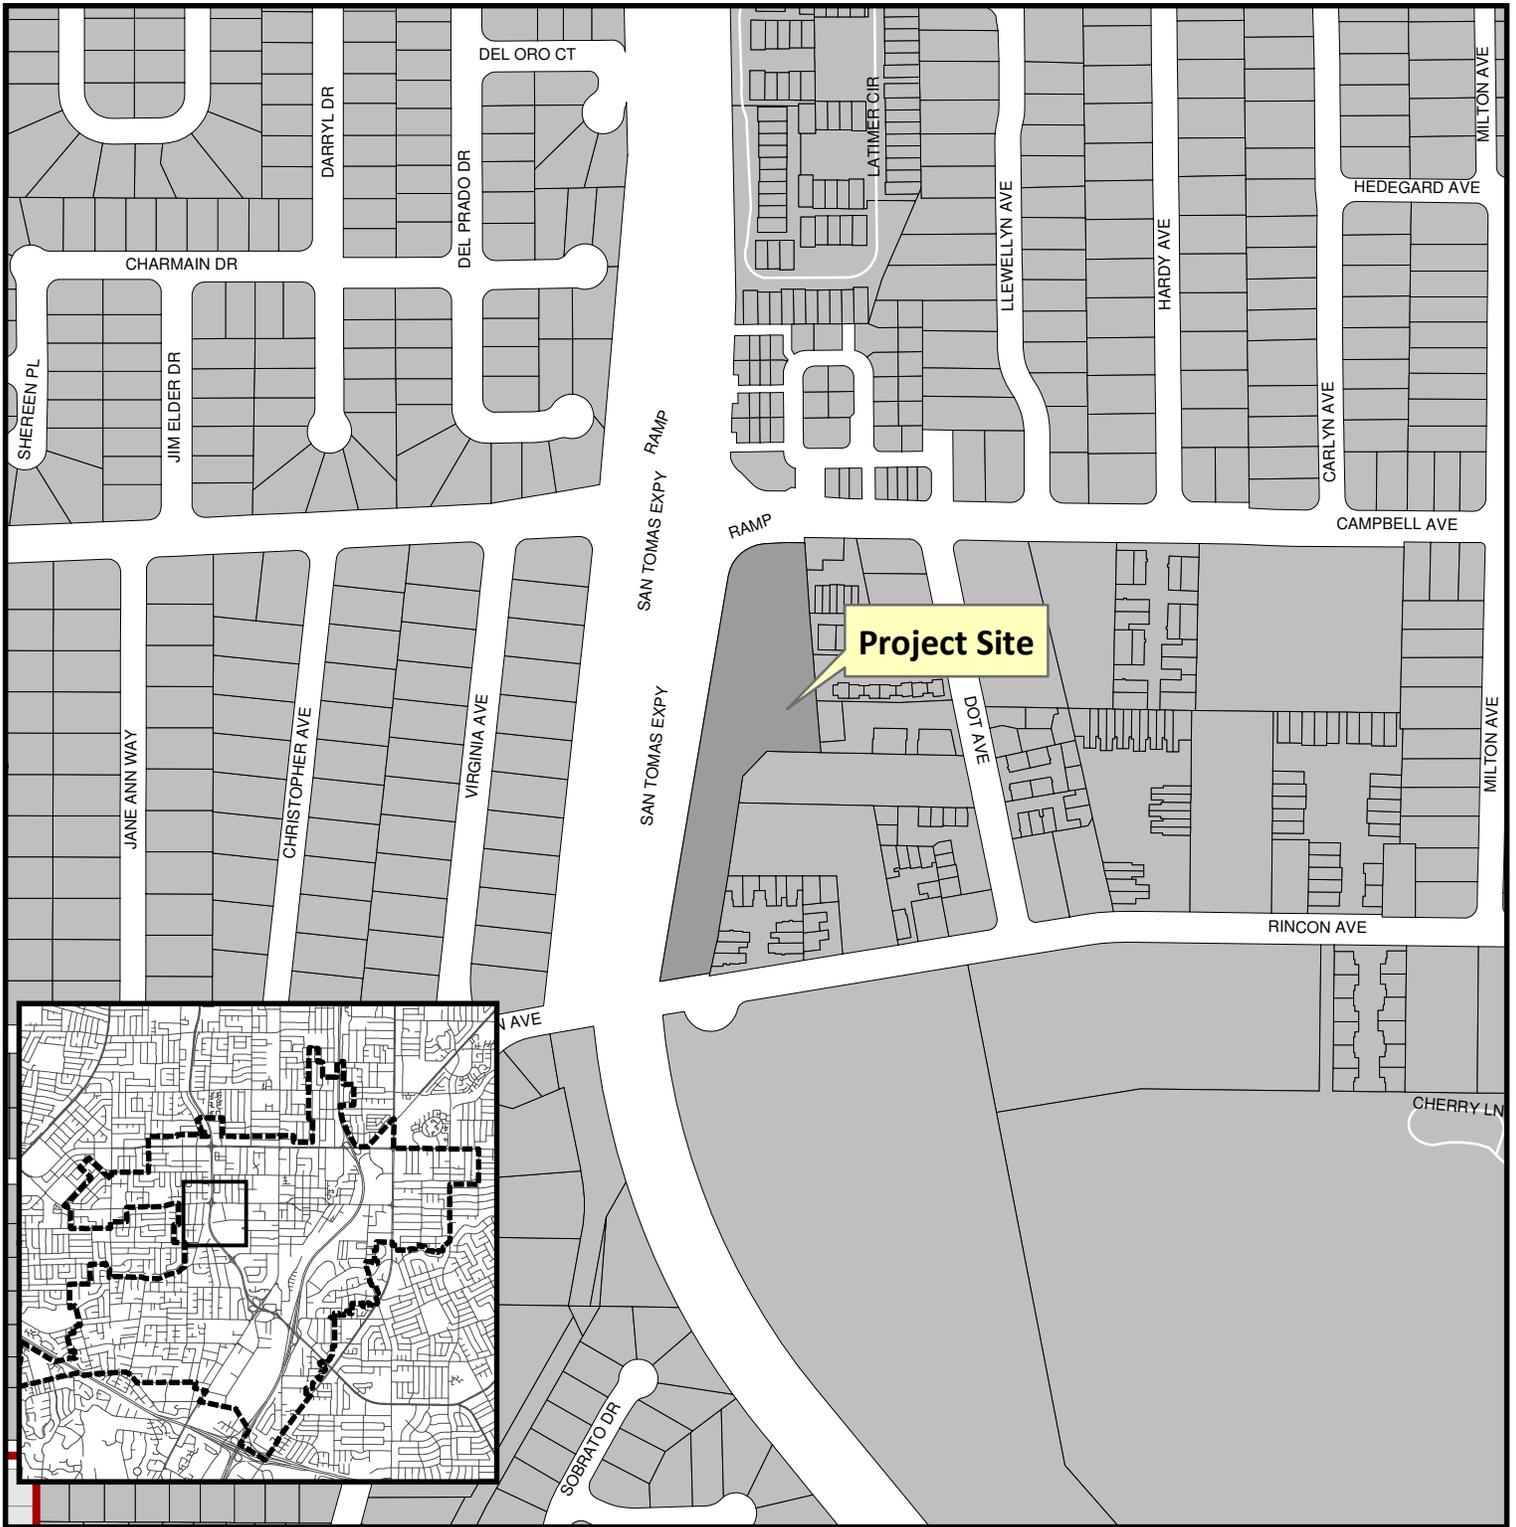


Project Location: 600 W. Campbell Ave.

Application Type: Tree Removal Permit



Planning File No.: PLN2013-64

Description: Removal of 3 Palm trees

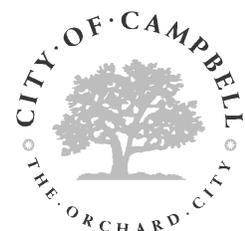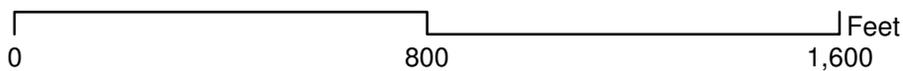

Community Development Department
Planning Division

SITE PLAN
SCALE 1" = 30'-0"

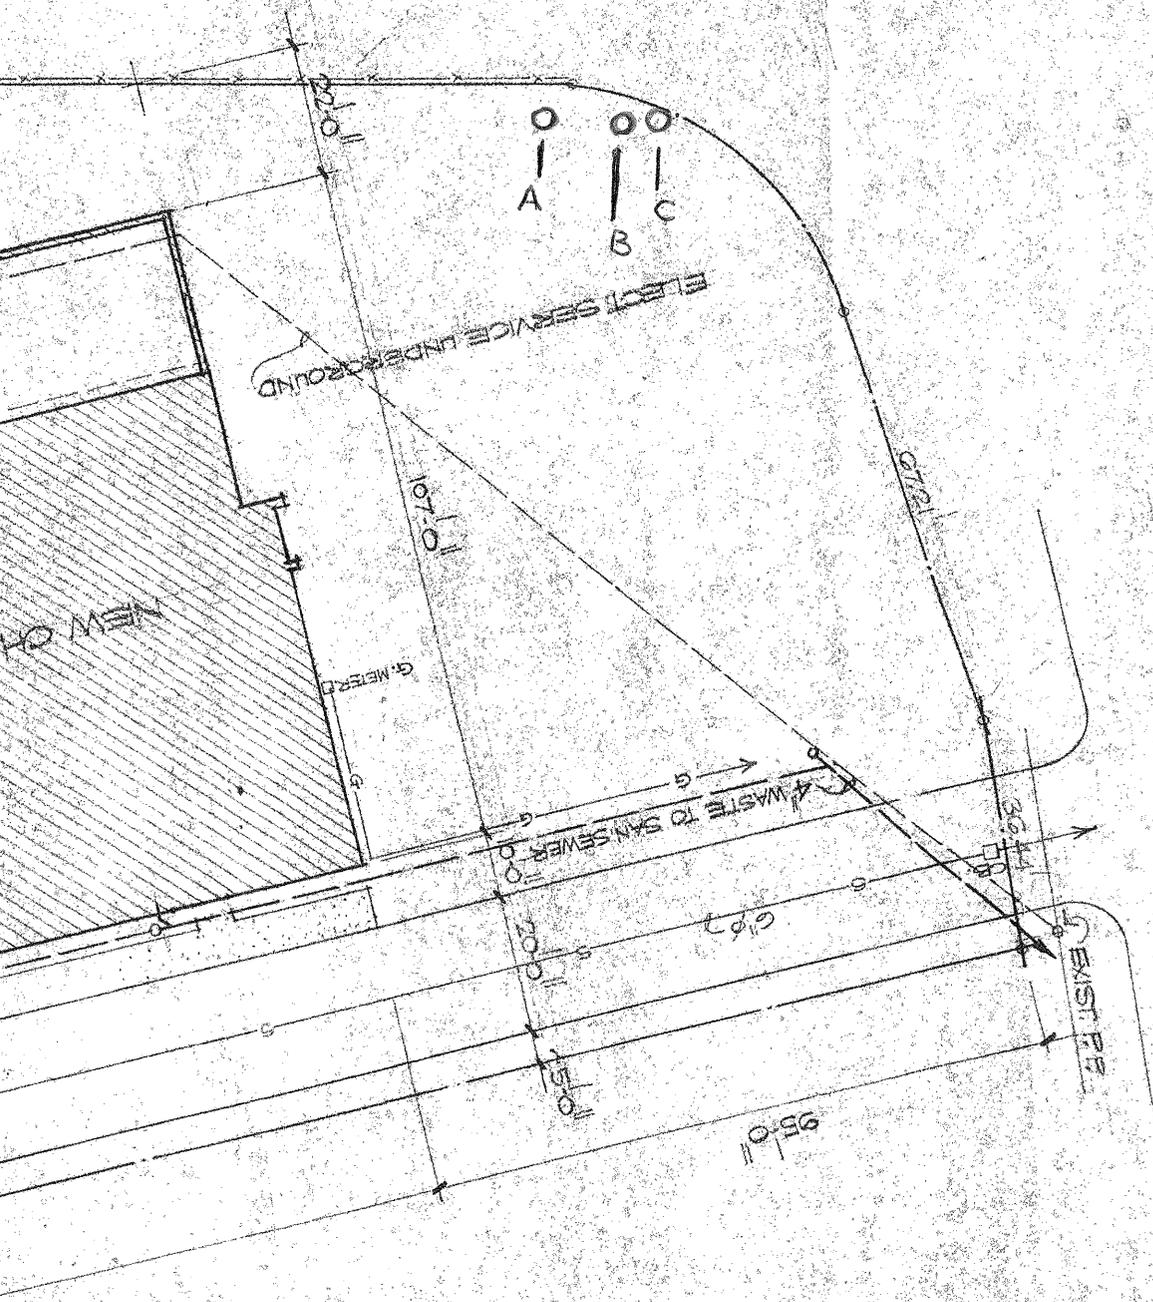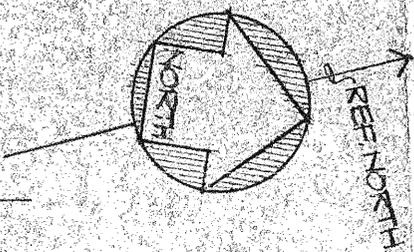

CAMPBELL AVENUE

SCALE 1/4" = 1'-0"

