


Location of Proposed Project



City of Campbell
70 North First Street
Campbell, CA 95008-1423

Project Image

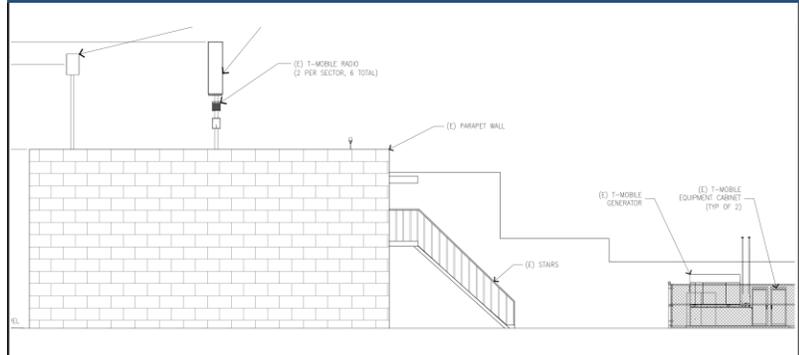

Courtesy Notice

Dear Campbell Resident,

February 20, 2026

The City of Campbell Planning Division has received an application for a proposed project near you.

To learn more, scan the QR code below to view the project plans or contact the Project Planner listed. You will receive another notice before the City makes a decision on the project.

PROJECT INFO

Project Address: 176 Gilman Ave
Zoning | Area Plan: CC_MU | N/A
Neighborhood Association(s): N/A
Council District: 2
File No: PLN-2026-1
APN: 412-08-047
Applicant: Network Connex
Property Owner: Network Connex
Application Type: Tier 1 Wireless Communications Facility Permit

PROJECT DESCRIPTION

To re-entitle an expired roof-mounted Wireless Telecommunications Facility to allow for continued operation.

CONTACT

Project Planner: Larissa Lomen, Assistant Planner
larissal@campbellca.gov
(408) 866-2144

No decision is being made at this time. This notice is provided as a courtesy only. Before a decision is reached, you will receive a formal notice with another opportunity to submit public comments. For project status, contact the Project Planner.




City of Campbell , Planning Division
planning@campbellca.gov | (408) 866-2140

Scan the QR code to view current project plans. Plans are subject to change.

**Asistencia en Español (408) 866-2140 pida traducción en Español



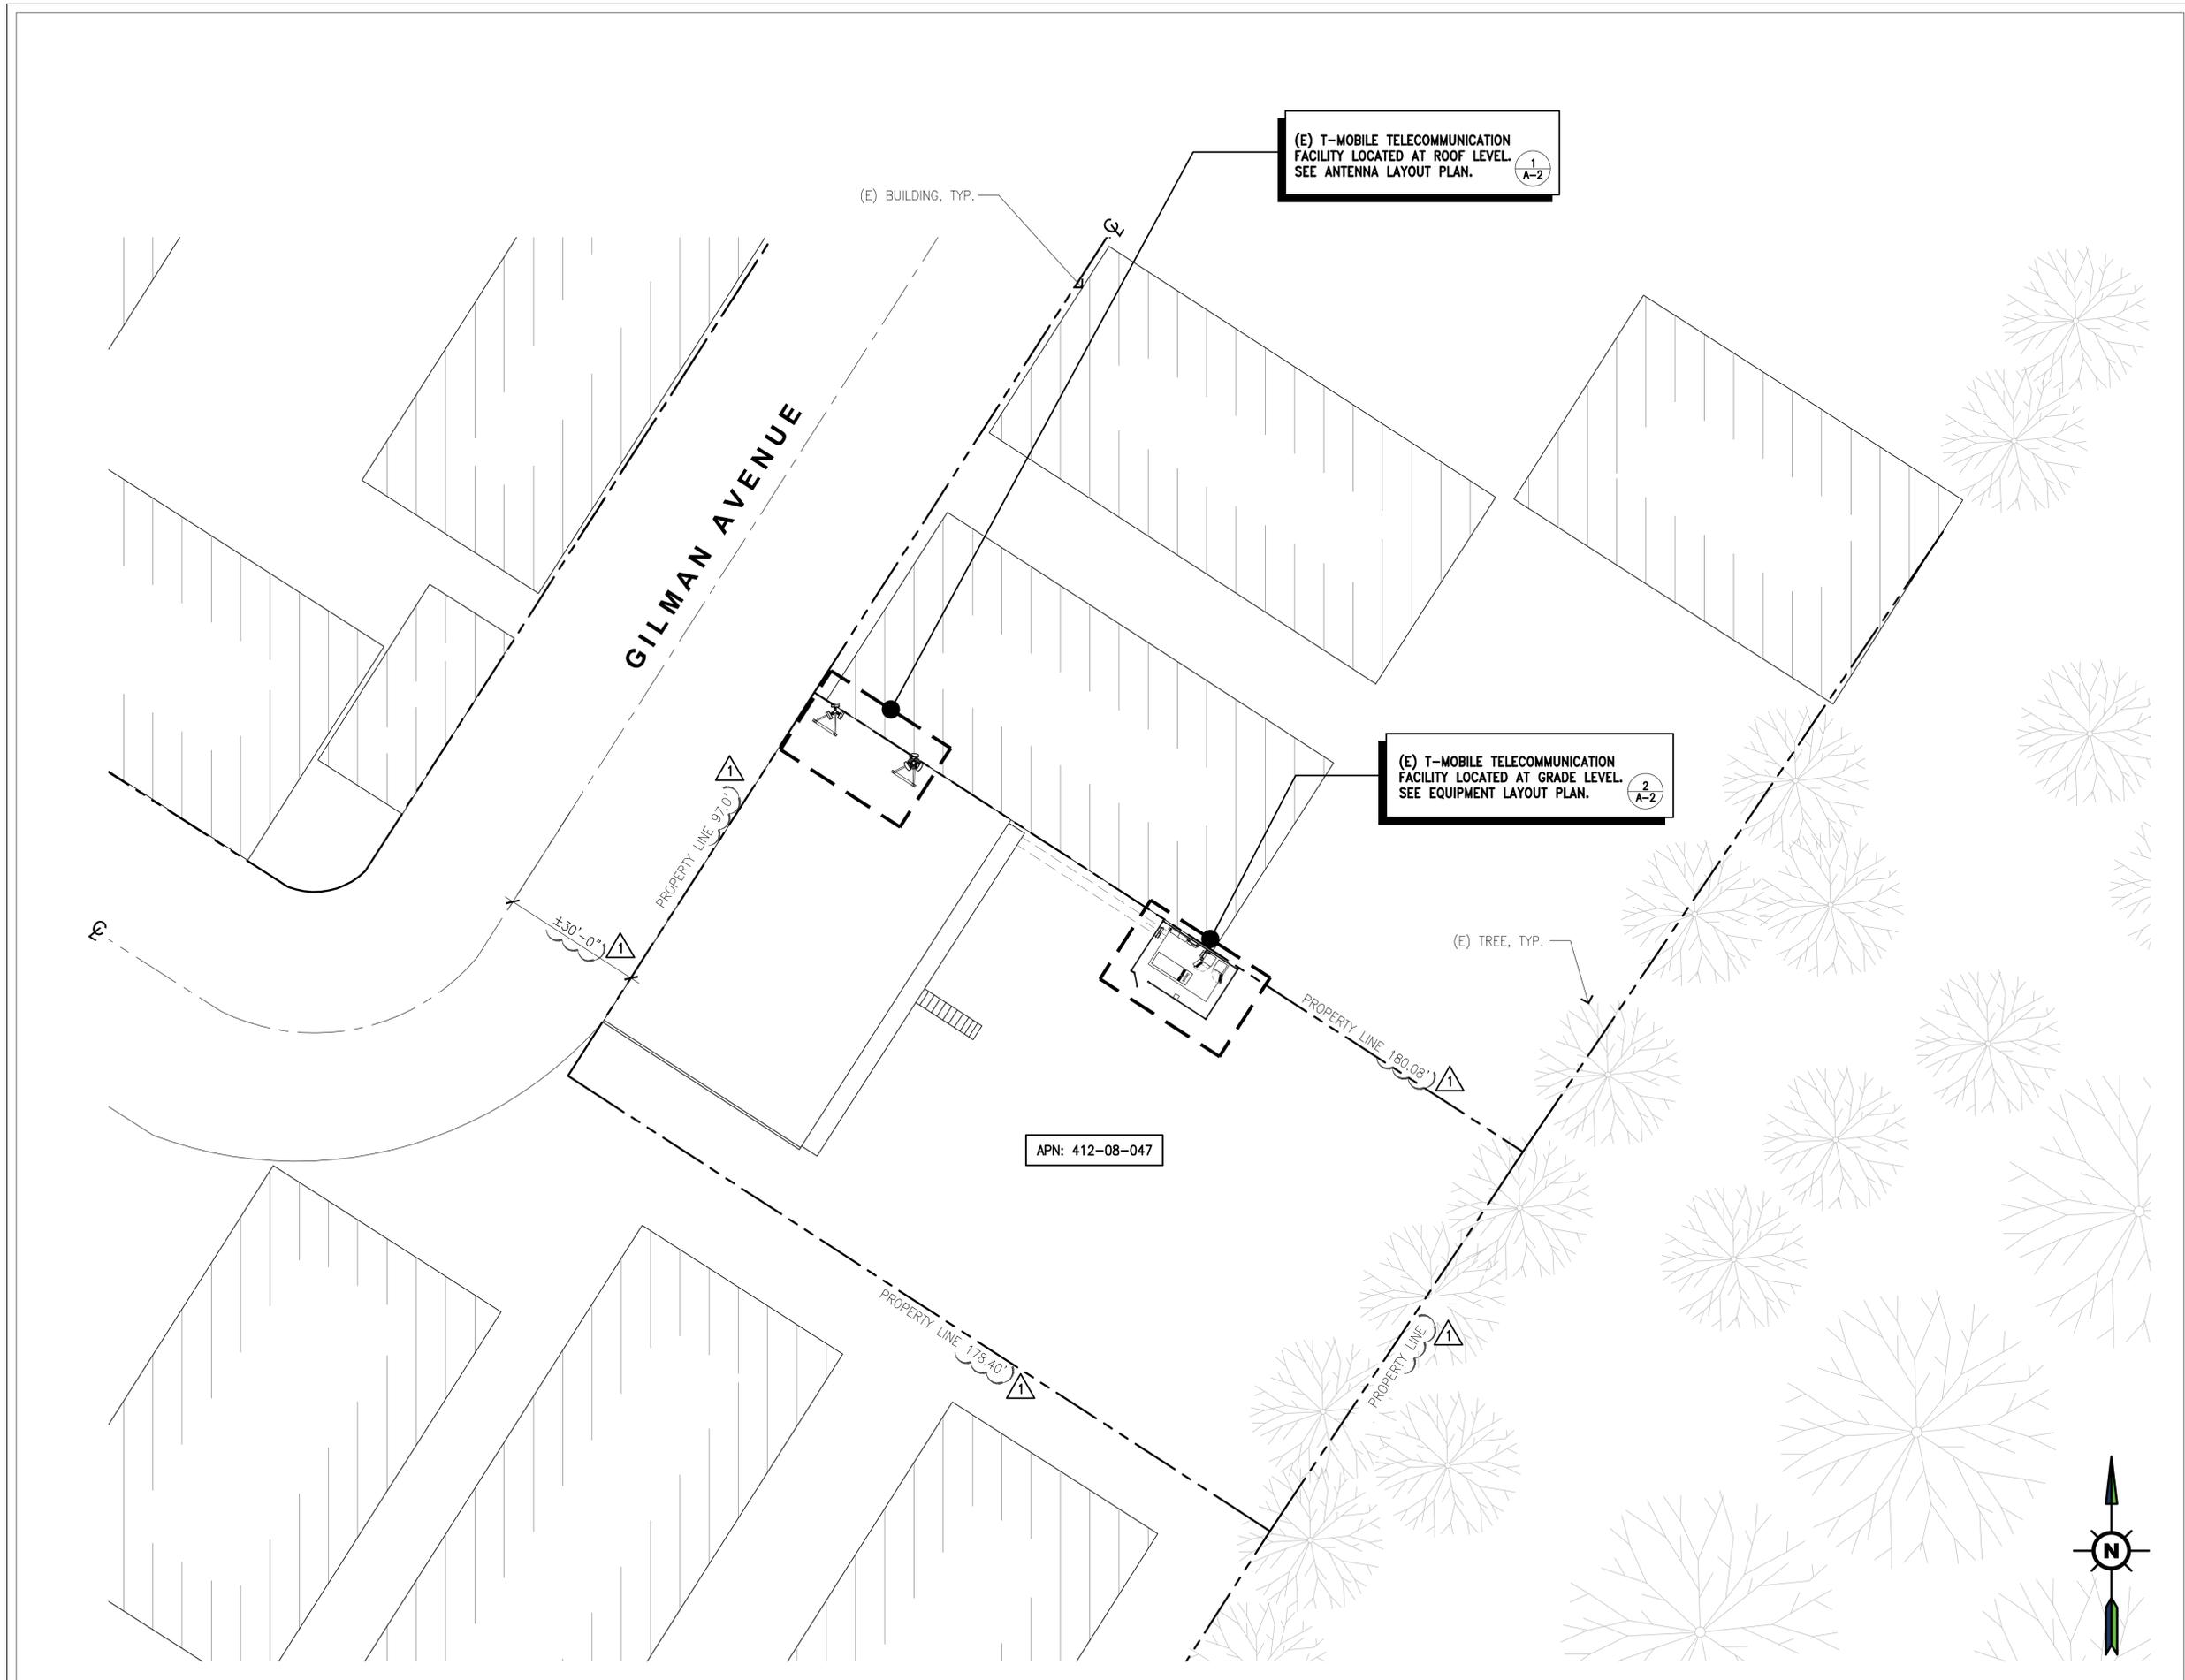

OVERALL SITE PLAN

SCALE: 1/16"=1'-0" 0 5' 15' 30' 1



1200 CONCORD AVENUE 5TH FLOOR
CONCORD, CA 94520

PROJECT INFORMATION:

(CUP RENEWAL)
SF64168S
SF64168S

176 GILMAN AVENUE
CAMPBELL, CA 95008
SANTA CLARA COUNTY

CURRENT ISSUE DATE:

11/14/25

ISSUED FOR:

ZONING

REV.: DATE: DESCRIPTION: BY:

△ A	10/18/24	90% ZD	VMW
△ 0	10/28/24	100% ZD	VMW
△ 1	11/14/25	FINAL ZD, REVISED PER CITY COMMENTS	GHB

PLANS PREPARED BY:

**NETWORK
CONNEX**

655 N. CENTRAL AVE., #1520
GLENDALE, CA 91203
OFFICE: (818) 840-0808 FAX: (818) 840-0708

CONSULTANT:

**NETWORK
CONNEX**

655 N. CENTRAL AVE., #1520
GLENDALE, CA 91203
OFFICE: (818) 840-0808 FAX: (818) 840-0708

DRAWN BY: CHK.: APV.:

RAR AB AB

LICENSURE:

SHEET TITLE:

OVERALL SITE PLAN

SHEET NUMBER: REVISION:

A-1

1

SF64168S

PROJECT INFORMATION:

(CUP RENEWAL)
SF64168S
SF64168S

176 GILMAN AVENUE
CAMPBELL, CA 95008
SANTA CLARA COUNTY

CURRENT ISSUE DATE:

11/14/25

ISSUED FOR:

ZONING

REV.: DATE: DESCRIPTION: BY:

REV.	DATE	DESCRIPTION	BY
Δ	10/18/24	90% ZD	VMW
0	10/28/24	100% ZD	VMW
1	11/14/25	FINAL ZD, REVISED PER CITY COMMENTS	GHB

PLANS PREPARED BY:

**NETWORK
CONNEX**

655 N. CENTRAL AVE., #1520
GLENDALE, CA 91203
OFFICE: (818) 840-0808 FAX: (818) 840-0708

CONSULTANT:

**NETWORK
CONNEX**

655 N. CENTRAL AVE., #1520
GLENDALE, CA 91203
OFFICE: (818) 840-0808 FAX: (818) 840-0708

DRAWN BY: CHK.: APV.:

RAR AB AB

LICENSURE:


SHEET TITLE:

EQUIPMENT LAYOUT
PLANS AND ENLARGED
EQUIPMENT ELEVATIONS

SHEET NUMBER: REVISION:

A-2 1


SF64168S

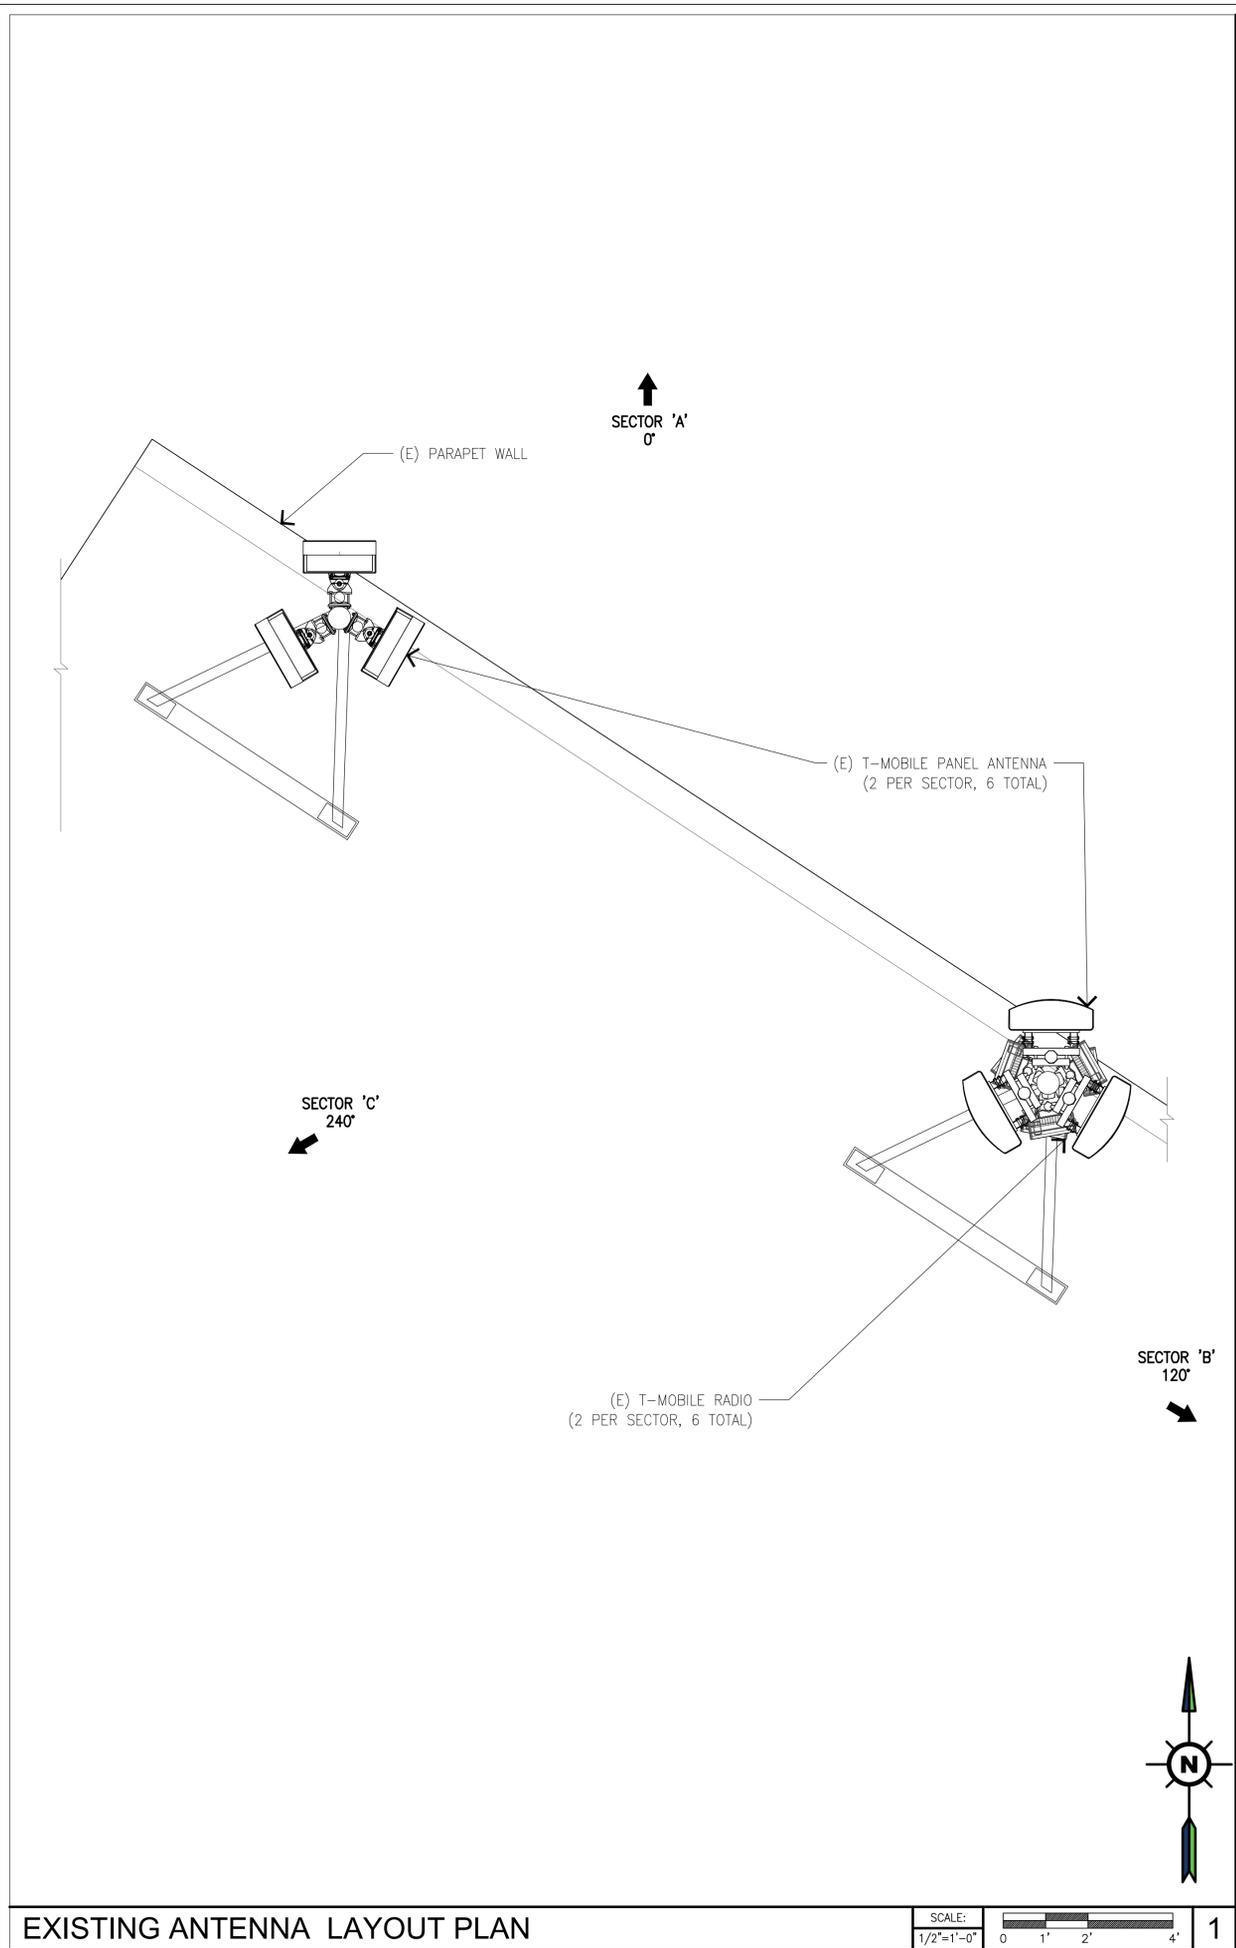

EXISTING ANTENNA LAYOUT PLAN

SCALE: 1/2"=1'-0" 0 1' 2' 4'

1

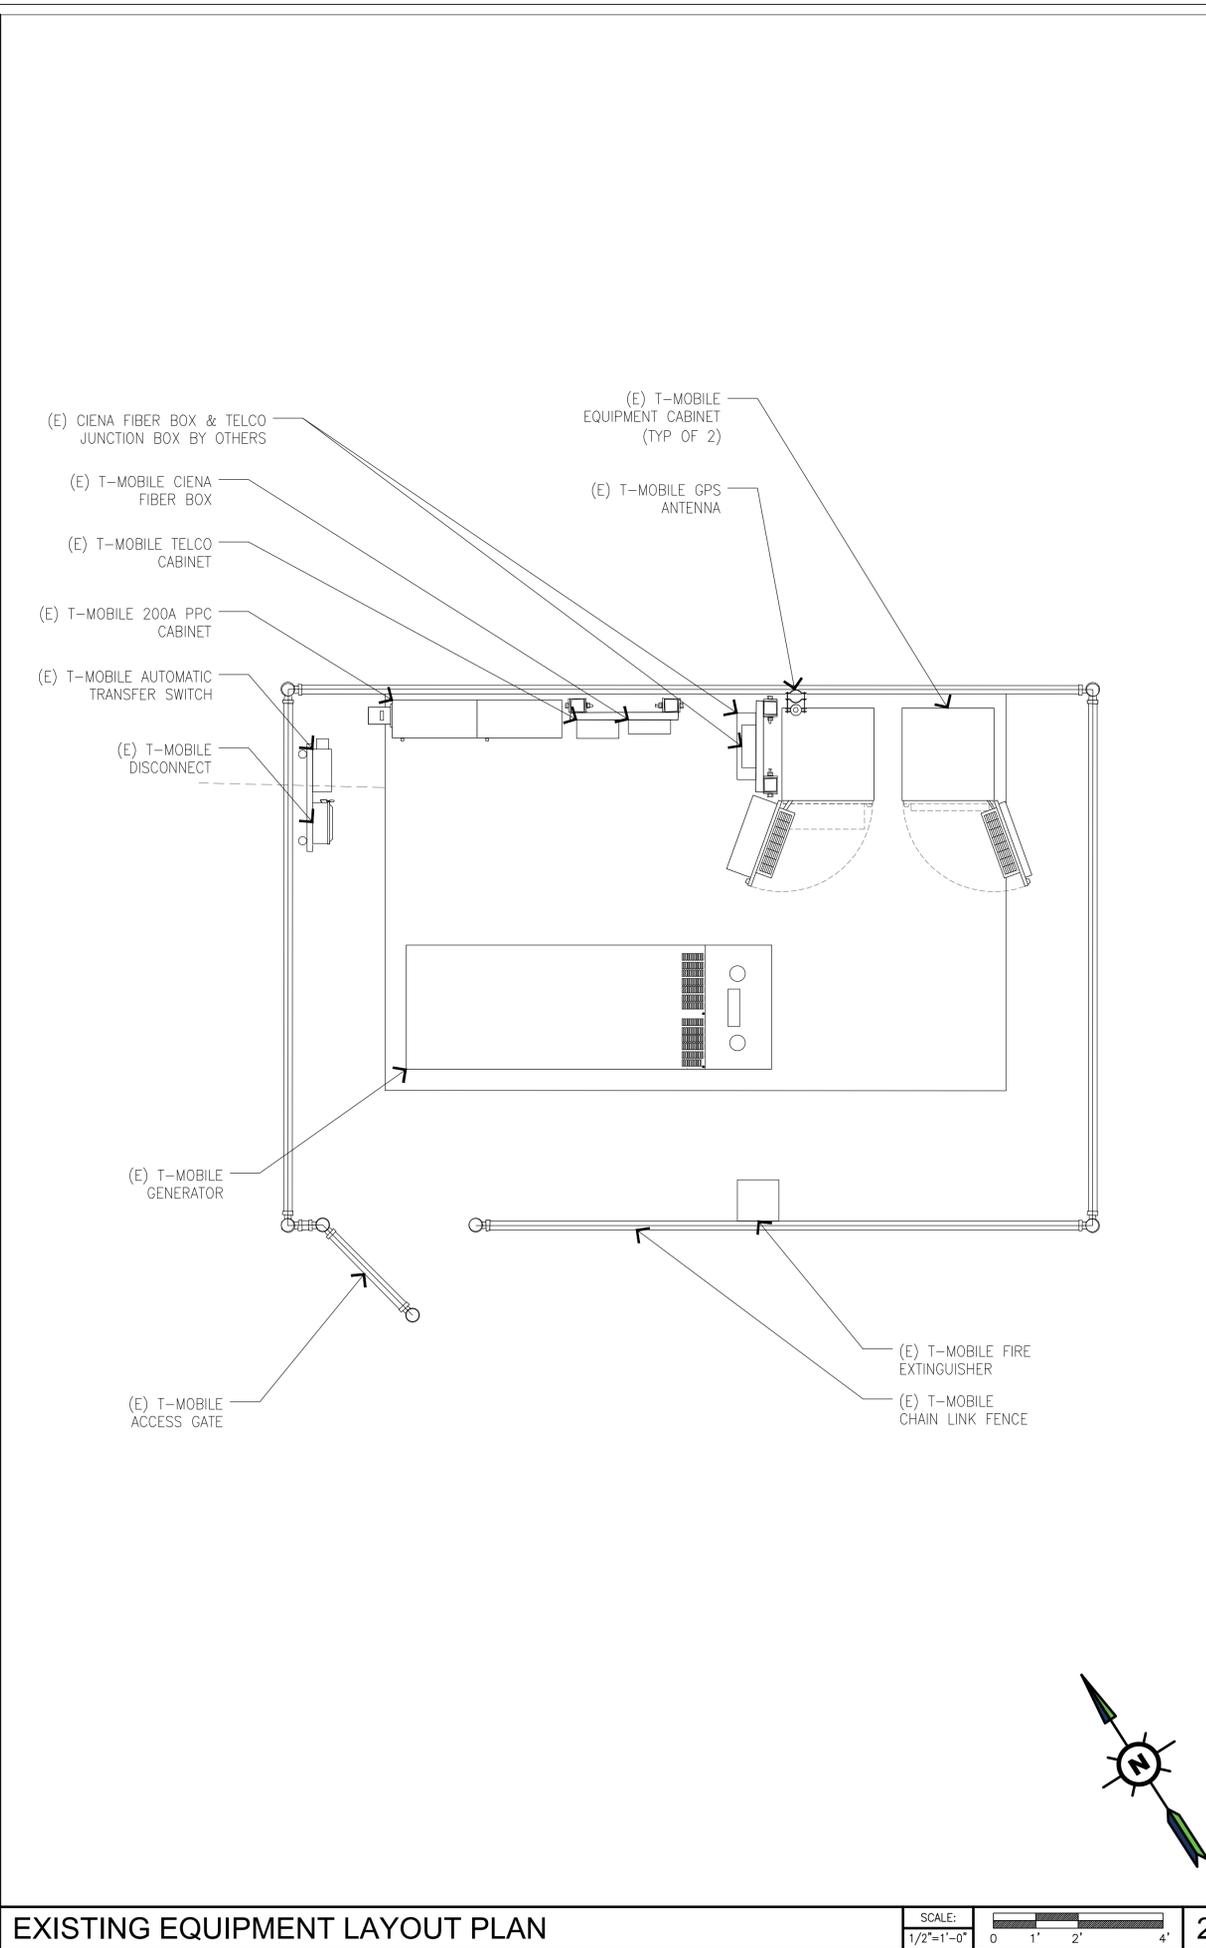

EXISTING EQUIPMENT LAYOUT PLAN


SCALE: 1/2"=1'-0" 0 1' 2' 4'

2



EXISTING EAST ELEVATION

SCALE: 1/4"=1'-0" 0 1' 2' 4' 8' 1

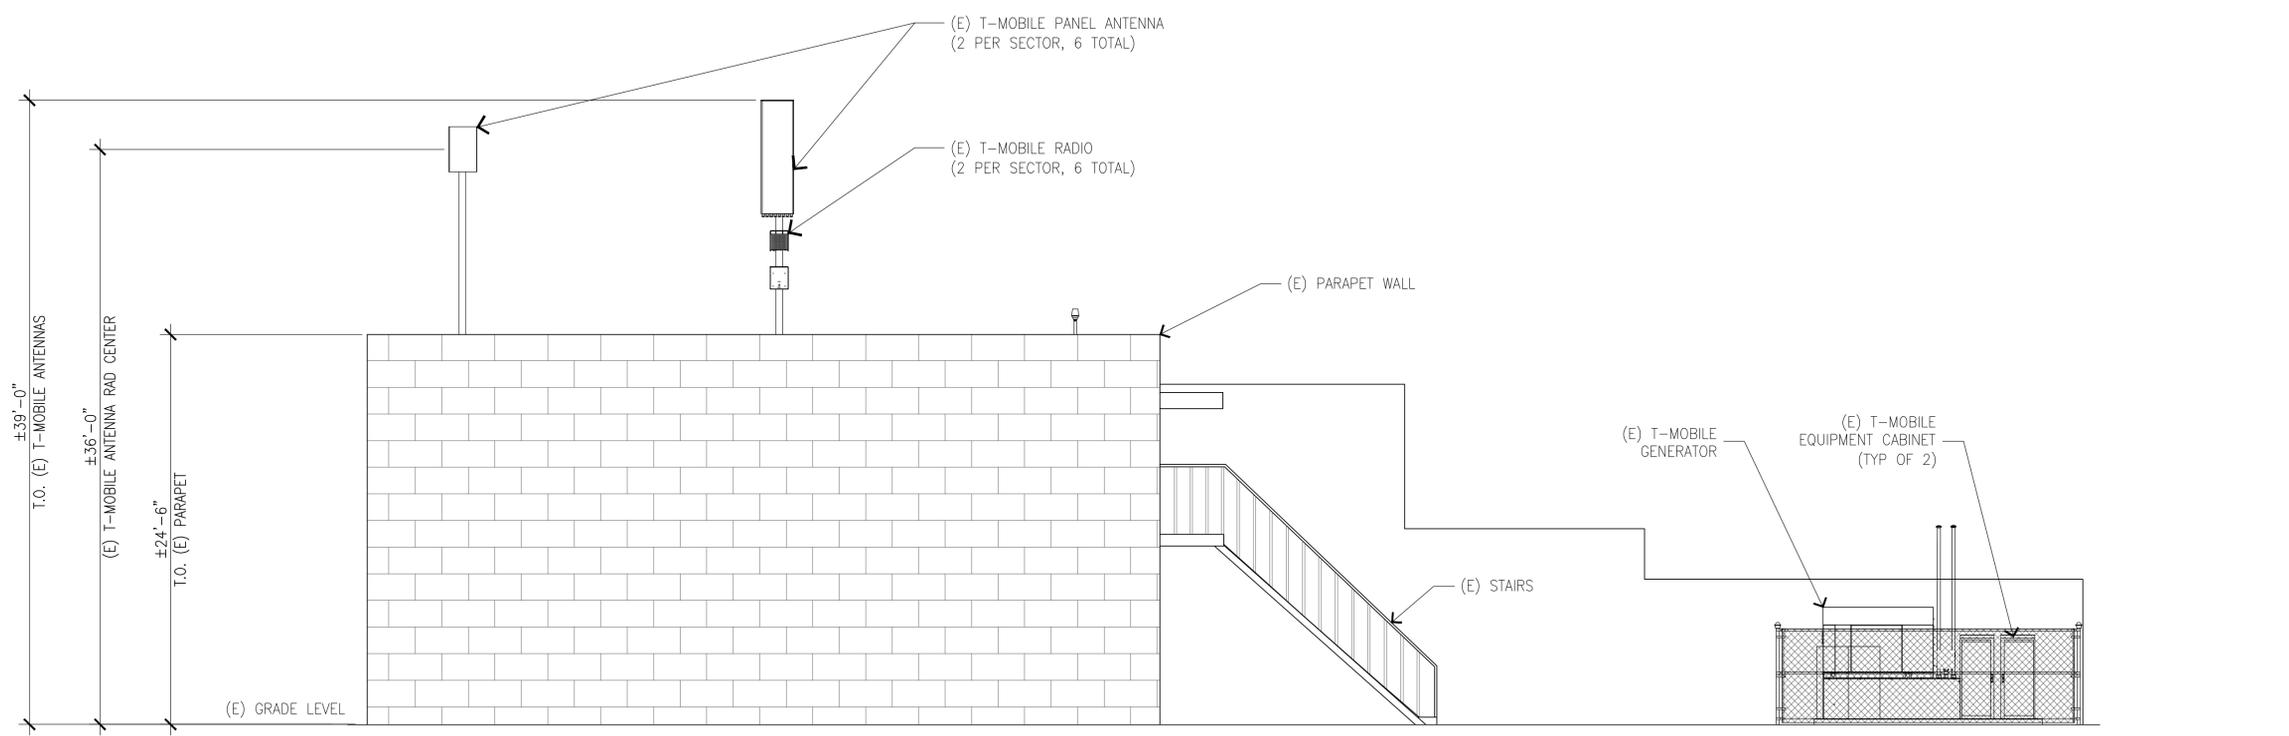

EXISTING NORTH ELEVATION

SCALE: 3/16"=1'-0" 0 1' 3' 5' 10' 2



1200 CONCORD AVENUE 5TH FLOOR
CONCORD, CA 94520

PROJECT INFORMATION:
(CUP RENEWAL)
SF64168S
SF64168S
176 GILMAN AVENUE
CAMPBELL, CA 95008
SANTA CLARA COUNTY

CURRENT ISSUE DATE:
11/14/25

ISSUED FOR:
ZONING

REV.:	DATE:	DESCRIPTION:	BY:
A	10/18/24	90% ZD	VMW
0	10/28/24	100% ZD	VMW
1	11/14/25	FINAL ZD, REVISED PER CITY COMMENTS	GHB

PLANS PREPARED BY:
NETWORK CONNEX
655 N. CENTRAL AVE., #1520
GLENDALE, CA 91203
OFFICE: (818) 840-0808 FAX: (818) 840-0708

CONSULTANT:
NETWORK CONNEX
655 N. CENTRAL AVE., #1520
GLENDALE, CA 91203
OFFICE: (818) 840-0808 FAX: (818) 840-0708

DRAWN BY: RAR CHK.: AB APV.: AB

LICENSURE:

SHEET TITLE:
ELEVATIONS

SHEET NUMBER: **A-3** REVISION: **1**
SF64168S



Jon R. Crase
CONSTRUCTION, INC.
REMODEL & ADDITIONS
FIRE RESTORATION
408-370-1485

164





PACIFIC HELIX
DISTRIBUTING INC.

176

NO PARKING

LOADING AND UNLOADING
→





ENERAC



NOTICE
DANGER FOR WORKING IN
EMERGENCY ENVIRONMENTS
This equipment is designed for use in emergency environments only. It is not intended for use in normal environments. Only qualified personnel should be authorized to work on this equipment. For additional information, see the user manual. © 2011 Generac Power Systems, Inc.

NOTICE

Unauthorized use of this radio may cause interference with other radio services. Users should be advised that the FCC may require a license for use of this radio. © 2011 Generac Power Systems, Inc.

**IN CASE OF
EMERGENCY
CALL**
1-877-611-5868
Site No: CCL897
Site Name:

20
1

20
1

DANGER
DISCHARGE FUEL

GENERAC





SF64168S B160 CABINET

SF64168S B160 CABINET



T-MORRIS 200A DISCONNECT

ON

GENERAL DUTY SAFETY SWITCH
WARNING: DO NOT ATTEMPT TO REPAIR OR REPLACE THIS SWITCH WITHOUT THE ASSISTANCE OF A QUALIFIED ELECTRICIAN.
¡ADVERTENCIA! PELIGRO
Este interruptor de corriente alterna (CA) está diseñado para ser operado por un electricista calificado. No intente reparar o reemplazar este interruptor sin la asistencia de un electricista calificado. El uso incorrecto puede resultar en lesiones graves o la muerte.

GENERAC

WARNING: DO NOT ATTEMPT TO REPAIR OR REPLACE THIS SWITCH WITHOUT THE ASSISTANCE OF A QUALIFIED ELECTRICIAN.
¡ADVERTENCIA! PELIGRO
Este interruptor de corriente alterna (CA) está diseñado para ser operado por un electricista calificado. No intente reparar o reemplazar este interruptor sin la asistencia de un electricista calificado. El uso incorrecto puede resultar en lesiones graves o la muerte.