



CITY OF CAMPBELL
Community Development Department

September 21, 2015

NOTICE OF ADMINISTRATIVE SITE & ARCHITECTURAL REVIEW PERMIT


Notice is hereby given that the Planning Division of the Community Development Department of the City of Campbell has received an application for an Administrative Site & Architectural Review Permit for the following project proposal:

File No.:	PLN2015-245
Applicant:	Sunil Belligundu
Project Address:	1247 Audrey Avenue
Property Owner:	Sunil Belligundu
Zoning District:	R-1-10 (Single-Family Residential) (STANP)
General Plan:	Low Density Residential <3.5 Units/Gr. Acre
Project Description:	To allow a 473 square-foot addition and remodel of an existing single-family residence on property located at 1247 Audrey Avenue within the R-1-10 (Single-Family Residential) Zoning District in the San Tomas Area.

This project will be decided by the Community Development Director and you have the opportunity to provide comment prior to the Director's decision. The ten-day comment period for this application begins on September 22, 2015 and ends on October 2, 2015. Any comments regarding this application must be submitted in writing (including email) to the Planning Division before 5:00 p.m. on **October 2, 2015**. The Director will then consider all comments submitted within this time period prior to a decision. No additional notice will be provided. Please contact the project planner in a timely manner to determine what decision was reached.

Decisions by the Community Development Director are final in 10 calendar days following the date of approval, unless an appeal is received in writing at the City of Campbell Community Development Department, 70 N. First Street, Campbell, prior to the end of the appeal period. A written appeal must be accompanied with the required \$200 appeal filing fee. Plans and architectural drawings may be viewed at the Planning Division office during normal business hours (8:00 AM – 5:00 PM) and on the City's 'Public Notices' web page (<http://www.cityofcampbell.com/501/Public-Notices>) under 'Administrative Decisions'. Questions or comments regarding this application may be addressed to Stephen Rose, Associate Planner, in the Community Development Department, at (408) 866-2142 or by email stephenr@cityofcampbell.com.

Project Location Map


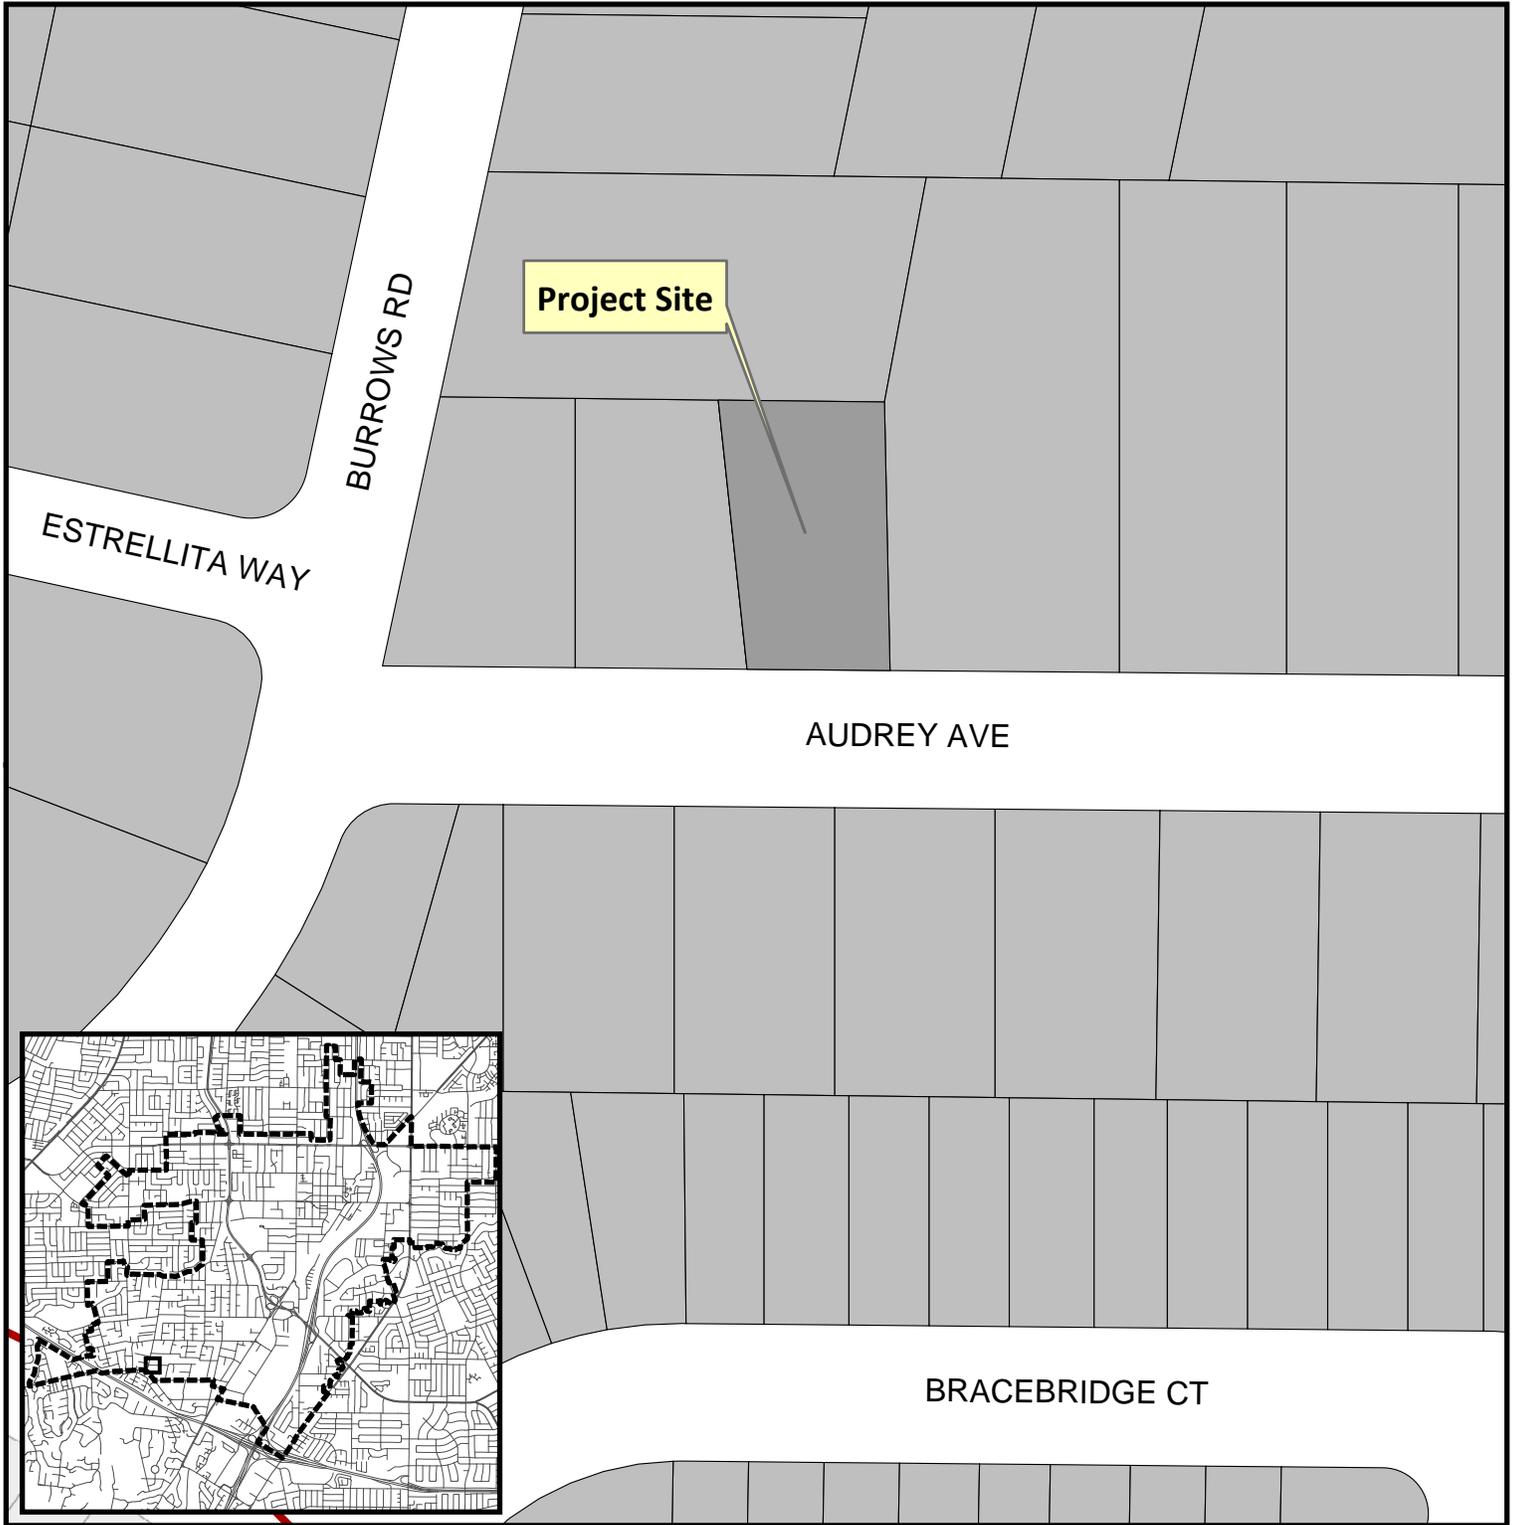


Project Location: 1247 Audrey Avenue

Application Type: Admin. Site and Architectural Review Permit

Planning File No.: PLN2015-245

Description: To allow construction of a 473 square-foot addition and remodel of an existing single-family residence.

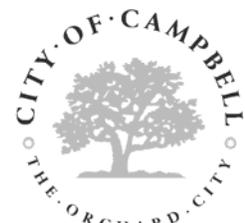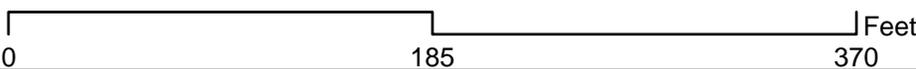

Community Development Department
Planning Division

NO.	REVISIONS



BASSANO
Architecture
 916.455.0603
 408.674.9077

FLOOR PLAN
ROOF PLAN

ADDITION AT:
STOUT RESIDENCE
1247 AUDREY AVENUE
CAMPBELL, CA 95008

DATE: 8-10-2019
 SCALE: 1/4" = 1'-0"
 DRAWN: CB
 SHEET NO.: 95-364
A2

