


GENERAL NOTES


- ENCROACHMENT PERMIT**
OBTAIN AN ENCROACHMENT PERMIT FROM THE CITY OF CAMPBELL PUBLIC WORKS DEPARTMENT BEFORE PERFORMING ANY WORK WITHIN THE PUBLIC RIGHT-OF-WAY. MAINTAIN A COPY OF THE PERMIT ON THE JOB SITE AT ALL TIMES.
- WORK CONFORMANCE REQUIREMENTS**
THE WORK EMBRACED HEREIN SHALL BE DONE IN ACCORDANCE WITH THE CITY OF CAMPBELL STANDARD SPECIFICATIONS AND DETAILS FOR PUBLIC WORKS CONSTRUCTION (CCSS) DATED JULY 1994, AND IN ACCORDANCE WITH THE PROJECT PLANS. ATTENTION IS ALSO DIRECTED TO THE CITY OF SAN JOSE STANDARD SPECIFICATIONS (SJS) AND STANDARD DETAILS (SD) DATED JULY 1992, THE STATE OF CALIFORNIA, DEPARTMENT OF TRANSPORTATION, STANDARD SPECIFICATIONS (SS) AND STANDARD PLANS (SP) DATED MAY 2006, PORTIONS OF WHICH ARE INCORPORATED INTO THE CCSS BY REFERENCE.
- WORK IN PUBLIC RIGHT-OF-WAY**
THESE PLANS ONLY APPROVE WORK WITHIN THE PUBLIC STREET RIGHT-OF-WAY AND PUBLIC EASEMENTS. SEPARATE PLAN APPROVALS AND PERMITS ARE REQUIRED FOR INSTALLATION OF ANY PUBLIC UTILITY FACILITY, AND ANY WORK ON PRIVATE PROPERTY.
- CONTRACTOR RESPONSIBILITIES**
THE CONTRACTOR AGREES THAT HE/SHE SHALL ASSUME SOLE AND COMPLETE RESPONSIBILITY FOR JOB SITE CONDITIONS DURING THE COURSE OF THE WORK, INCLUDING SAFETY OF ALL PERSONS AND PROPERTY; THAT THIS REQUIREMENT SHALL APPLY CONTINUOUSLY AND NOT BE LIMITED TO NORMAL WORKING HOURS; AND THAT THE CONTRACTOR SHALL DEFEND, INDEMNIFY, AND HOLD THE CITY, ITS OFFICERS, EMPLOYEES AND VOLUNTEERS HARMLESS FROM ANY AND ALL LIABILITY, REAL OR ALLEGED, IN CONNECTION WITH PERFORMANCE OF THE WORK, EXCEPTING LIABILITY ARISING FROM THE NEGLIGENCE OF THE CITY, ITS OFFICERS, EMPLOYEES AND VOLUNTEERS.
- GEOTECHNICAL (SOILS) REPORT**
GEOTECHNICAL CONDITIONS ARE IDENTIFIED IN A REPORT ENTITLED "_____" PREPARED BY _____ DATED _____. THE REPORT IS FOR INFORMATION ONLY.
- PROJECT SCHEDULE**
PRIOR TO CONSTRUCTION, SUBMIT TO THE CITY ENGINEER A DETAILED PROJECT SCHEDULE SHOWING PRIMARY COMPONENTS OF WORK.
- UNDERGROUND SERVICE ALERT**
CONTRACTOR SHALL CONTACT UNDERGROUND SERVICE ALERT AT 800-227-2600 AT LEAST 48 HOURS PRIOR TO COMMENCING ANY EXCAVATIONS. CONTRACTOR SHALL HAND DIG TO EXPOSE EXISTING UTILITIES. FAILURE TO COMPLY MAY RESULT IN SUBSTANTIAL PENALTIES IN ACCORDANCE WITH GOVERNMENT CODE SECTION 4216.
- UNDERGROUND STRUCTURES**
THE EXISTENCE AND LOCATIONS OF UNDERGROUND STRUCTURES SHOWN ON THESE PLANS WERE OBTAINED BY A SEARCH OF AVAILABLE RECORDS. TO THE BEST OF OUR KNOWLEDGE, THERE ARE NO EXISTING FACILITIES EXCEPT AS SHOWN. CONTRACTOR SHALL TAKE PRECAUTIONARY MEASURES TO PROTECT ALL SUBSTRUCTURES, WHETHER SHOWN ON THE PLANS OR NOT. MAKE EXPLORATORY EXCAVATIONS, AND LOCATE EXISTING UNDERGROUND FACILITIES SUFFICIENTLY AHEAD OF CONSTRUCTION TO PERMIT REVISIONS TO THESE PLANS WHEN NECESSARY. THE CITY OF CAMPBELL MAKES NO CLAIMS OF THE ACCURACY OR COMPLETENESS OF THE UTILITIES SHOWN.
- TRAFFIC CONTROL PLAN**
PREPARE, SUBMIT TO THE CITY ENGINEER FOR REVIEW, AND IMPLEMENT TRAFFIC CONTROL PLANS AS REQUIRED IN THE STANDARD SPECIFICATIONS. PROVIDE AND MAINTAIN ALL NECESSARY TEMPORARY TRAFFIC CONTROL DEVICES, TO ENSURE SAFE PEDESTRIAN AND VEHICULAR ACCESS THROUGH AND AROUND THE JOB SITE. NOTIFY THE POLICE DEPARTMENT DAILY OF LANE CLOSURES OR DETOURS WITHIN ROADWAYS. PROVIDE A 24-HOUR EMERGENCY RESPONSE TELEPHONE NUMBER TO THE CITY ENGINEER.
- EROSION, DUST, AND DRAINAGE CONTROL**
PROVIDE TEMPORARY EROSION, DUST, AND DRAINAGE CONTROL MEASURES DURING CONSTRUCTION. FOLLOW BEST MANAGEMENT PRACTICES AS RECOMMENDED BY SANTA CLARA COUNTY NON-POINT SOURCE POLLUTION CONTROL PROGRAM. PRIOR TO CONCRETE SAWCUTTING OR WASHING, PLACE FILTER FABRIC MATERIAL IN THE FLOW LINE OF GUTTERS TO RETAIN DEBRIS AND TO PREVENT DEBRIS FROM ENTERING THE STORM DRAIN SYSTEM. PICK UP, SWEEP OR VACUUM, AND DISPOSE OF EXCESS SOIL AND DEBRIS FROM THE SITE. OBTAIN PERMITS AND PAY FEES REQUIRED TO DISPOSE OF EXCESS MATERIALS.
- PROTECTION AND REPAIR OF IMPROVEMENTS AND UTILITIES**
TAKE PRECAUTIONARY MEASURES NECESSARY TO PROTECT FROM DAMAGE ALL EXISTING IMPROVEMENTS AND UTILITIES WHICH ARE TO REMAIN IN PLACE. EXPEDITIOUSLY REPAIR IN KIND IMPROVEMENTS AND UTILITIES REMOVED OR DAMAGED BY THE CONTRACTOR'S OPERATIONS.
- INCONSISTENCIES BETWEEN PLANS AND FIELD CONDITIONS**
NOTIFY THE CITY ENGINEER IMMEDIATELY OF ANY INCONSISTENCIES BETWEEN THESE PLANS AND ACTUAL FIELD CONDITIONS. NO DEVIATION FROM THESE PLANS IS PERMITTED WITHOUT APPROVAL OF THE CITY ENGINEER.
- CONSTRUCTION STAKING**
SUBMIT TWO SETS OF CONSTRUCTION STAKING CUT SHEETS TO THE CITY PRIOR TO INSPECTION OF WORK REQUIRING STAKING.
- INSTALLATION OF UNDERGROUND UTILITIES**
INSTALL ALL UNDERGROUND UTILITIES IN PAVED AREAS PRIOR TO STARTING WORK ON NEW STREET STRUCTURAL SECTIONS OR OVERLAYS.
- IRRIGATION LINES IN PUBLIC RIGHT-OF-WAY**
REMOVE, PLUG OR RELOCATE EXISTING IRRIGATION LINES WITHIN THE PUBLIC RIGHT-OF-WAY AS DIRECTED BY THE CITY ENGINEER. REMOVE ABANDONED IRRIGATION LINES WITHIN 12 INCHES OF THE GRADING PLANE.
- GRADE UNIMPROVED AREAS TO CONFORM**
GRADE UNIMPROVED AREAS ADJACENT TO NEW CURBS, GUTTERS SIDEWALKS AND PAVEMENT TO CONFORM TO NEW IMPROVEMENTS AND TO PROVIDE FOR SAFETY AND DRAINAGE.
- STREET LIGHTS**
NEW STREET LIGHTS SHALL BE 240 VOLT. PG&E REQUIRED FEES, PERMITS, INSTALLATIONS AND INSPECTIONS SHALL BE THE RESPONSIBILITY OF THE OWNER. PROVIDE A COPY OF PG&E RECEIPTS TO THE CITY ENGINEER.
- SURVEY REFERENCE POINTS**
PROTECT, OR RESTORE BY A LICENSED SURVEYOR CIVIL ENGINEER, SURVEY MONUMENTS AND BENCHMARKS DAMAGED, OR DESTROYED DURING CONSTRUCTION. FILE CORNER RECORD OR RECORD OF SURVEY AS REQUIRED.
- AS BUILT PLANS**
SUBMIT AS BUILT PLANS, SIGNED BY THE ENGINEER OF WORK AND ACCEPTABLE TO THE CITY ENGINEER, PRIOR TO FINAL ACCEPTANCE.
- TRUCK ROUTE**
THE TRUCK ROUTE SHALL BE _____



STREET IMPROVEMENT PLANS - OFF-SITE PROJECT STREET ADDRESS ENCROACHMENT PERMIT NO. 201X-XXXX

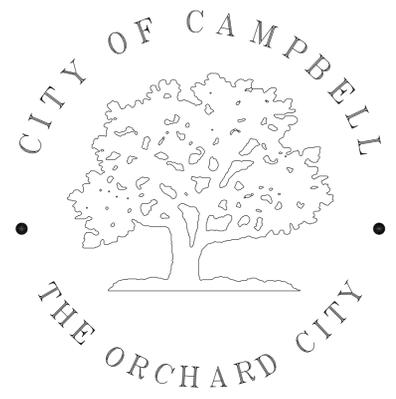

CITY OF CAMPBELL DEPARTMENT OF PUBLIC WORKS

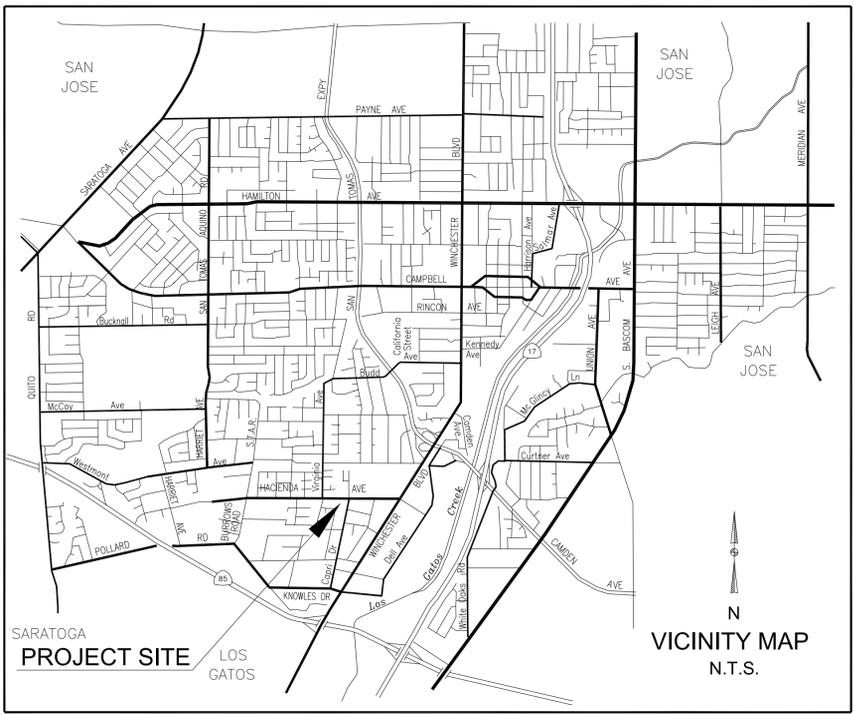

BENCHMARK
ELEVATION:
LOCATION:
DESCRIPTION:

BASIS OF BEARINGS:

INDEX OF DRAWINGS

| TITLE | SHEET |
|--|-------|
| COVER SHEET | 1 |
| DEMOLITION | XX |
| STREET PLAN VIEW | XX |
| PROFILES OR CROSS-SECTIONS - STORM DRAIN | XX |
| STORM WATER MANAGEMENT PLAN | XX |
| STORM WATER DETAILS AND CROSS SECTIONS | XX |
| CITY STANDARD DETAILS | XX |
| WEST VALLEY SANITATION DISTRICT DETAILS | XX |
| BLUEPRINT FOR A CLEAN BAY | XX |
| LANDSCAPING AND IRRIGATION PLANS FOR C.3 | XX |

LEGEND

| | EXISTING | PROPOSED |
|---------------------------|----------|----------|
| SIDEWALK, CURB AND GUTTER | | |
| CENTER LINE | | |
| PROPERTY LINE | | |
| EDGE OF PAVEMENT | | |
| DRIVEWAY | | |
| ACCESSIBILITY RAMP | | |
| PCC OR AC REMOVAL | | |
| STANDARD CITY MONUMENT | | |
| BENCH MARK | | |
| MANHOLE | | |
| STORM DRAIN INLET | | |
| WATER METER | | |
| VALVE | | |
| FIRE HYDRANT | | |
| STREET LIGHT | | |
| POWER POLE | | |
| PULL BOX | | |
| CABLE TELEVISION LINE | | |
| ELECTRICAL LINE | | |
| IRRIGATION LINE | | |
| NATURAL GAS LINE | | |
| OVERHEAD LINE | | |
| SANITARY SEWER LINE | | |
| STORM DRAIN LINE | | |
| TELEPHONE LINE | | |
| WATER LINE | | |
| TRAFFIC SIGNAL CONDUIT | | |
| LIGHTING CONDUIT | | |
| ROADSIDE SIGN & SIGN CODE | | |
| FENCE | | |
| TREE/SHRUB | | |

| No. | Revision | Date | By | Chkd |
|-----|----------|------|----|------|
| | | | | |

CONSULTANT INFO
Date: _____
Drawn By: _____
Designed By: _____

SHEET DESCRIPTION
OFF-SITE STREET IMPROVEMENT PLANS
PROJECT NAME & ADDRESS
ENCROACHMENT PERMIT NO. _____

AGENCY INDEX

| | |
|---|----------------|
| SANTA CLARA COUNTY FIRE DEPARTMENT | (408) 378-4010 |
| CITY OF CAMPBELL - PUBLIC WORKS | (408) 866-2150 |
| CITY OF CAMPBELL - POLICE | (408) 866-2121 |
| AT&T | (408) 980-2061 |
| PACIFIC GAS & ELECTRIC | 1-800-743-5000 |
| SAN JOSE WATER COMPANY | (408) 279-7900 |
| SANTA CLARA VALLEY WATER DISTRICT | (408) 265-2600 |
| COMCAST (BETWEEN 7:00AM AND 3:00PM) | (408) 918-3245 |
| COMCAST (AFTER NORMAL WORKING HOURS) | 1-800-945-2288 |
| WEST VALLEY SANITATION DISTRICT | (408) 378-2407 |
| UNITED STATES POSTAL SERVICE | (408) 378-5780 |
| WEST VALLEY COLLECTION & RECYCLING | (408) 283-8500 |
| VALLEY TRANSPORTATION AUTHORITY - BUS SERVICE | (408) 321-5973 |

ABBREVIATIONS

| | | | |
|-----|-------------------|------|--------------------|
| AB | AGGREGATE BASE | IRR | IRRIGATION |
| AC | ASPHALT CONCRETE | MAX | MAXIMUM |
| BC | BEGIN CURVE | MH | MANHOLE |
| BCR | BEGIN CURB RETURN | MIN | MINIMUM |
| CL | CLASS/CENTERLINE | PB | PULL BOX |
| DIA | DIAMETER | PVC | POLYVINYL CHLORIDE |
| DWY | DRIVEWAY | R | RADIUS |
| EC | END CURVE | R/W | RIGHT-OF-WAY |
| ECR | END CURB RETURN | SCO | SEWER CLEAN OUT |
| ED | EDGE DRAIN | STA | STATION |
| EP | EDGE OF PAVEMENT | SW | SIDEWALK |
| EX | EXISTING | TC | TOP OF CURB |
| FC | FACE OF CURB | TEMP | TEMPORARY |
| FG | FINISH GRADE | TYP | TYPICAL |
| FH | FIRE HYDRANT | WM | WATER METER |
| FL | FLOW LINE | | |
| INV | INVERT | | |

GENERAL APPROVAL NOTE:

APPROVAL OF THESE PLANS DOES NOT RELIEVE THE DEVELOPER/PERMITEE OF THE RESPONSIBILITY FOR CORRECTION OF MISTAKES, ERRORS, OR OMISSIONS CONTAINED THEREIN. IF, DURING THE COURSE OF CONSTRUCTION, PUBLIC INTEREST REQUIRES A MODIFICATION OF THESE PLANS, OR THE STANDARD SPECIFICATIONS AND DETAILS OF THE CITY OF CAMPBELL, THE CITY ENGINEER SHALL HAVE THE AUTHORITY TO REQUIRE SUCH MODIFICATION AND TO SPECIFY THE MANNER IN WHICH THE SAME IS TO BE CONSTRUCTED, AT NO COST TO THE CITY.

APPROVED FOR IMPROVEMENTS WITHIN THE PUBLIC RIGHT-OF-WAY AS DESIGN ONLY BASED UPON INFORMATION SUBMITTED HEREON.

AMY OLAY, P.E. _____ Date _____
CITY ENGINEER
CITY OF CAMPBELL

SEAL OF ENGINEER OF WORK:

I HEREBY DECLARE THAT I AM THE ENGINEER OF WORK FOR THIS PROJECT, THAT I HAVE EXERCISED RESPONSIBLE CHARGE OVER THE DESIGN OF THE PROJECT AS DEFINED IN SECTION 6703 OF THE BUSINESS AND PROFESSIONS CODES, AND THAT THE DESIGN IS CONSISTENT WITH CURRENT STANDARDS.

I UNDERSTAND THAT THE CHECK OF PROJECT DRAWINGS AND SPECIFICATIONS BY THE CITY OF CAMPBELL IS CONFINED TO A REVIEW ONLY AND DOES NOT RELIEVE ME, AS ENGINEER OF WORK, OF MY RESPONSIBILITIES FOR PROJECT DESIGN.

SIGNATURE _____ P.E.
PRINT NAME _____
FIRM NAME _____
STREET ADDRESS _____
CITY, ST XXXXX _____
TELEPHONE: XXX-XXX-XXXX _____

ENGINEER SEAL HERE



SCALE: XXX
SHEET: XX